




Green Street

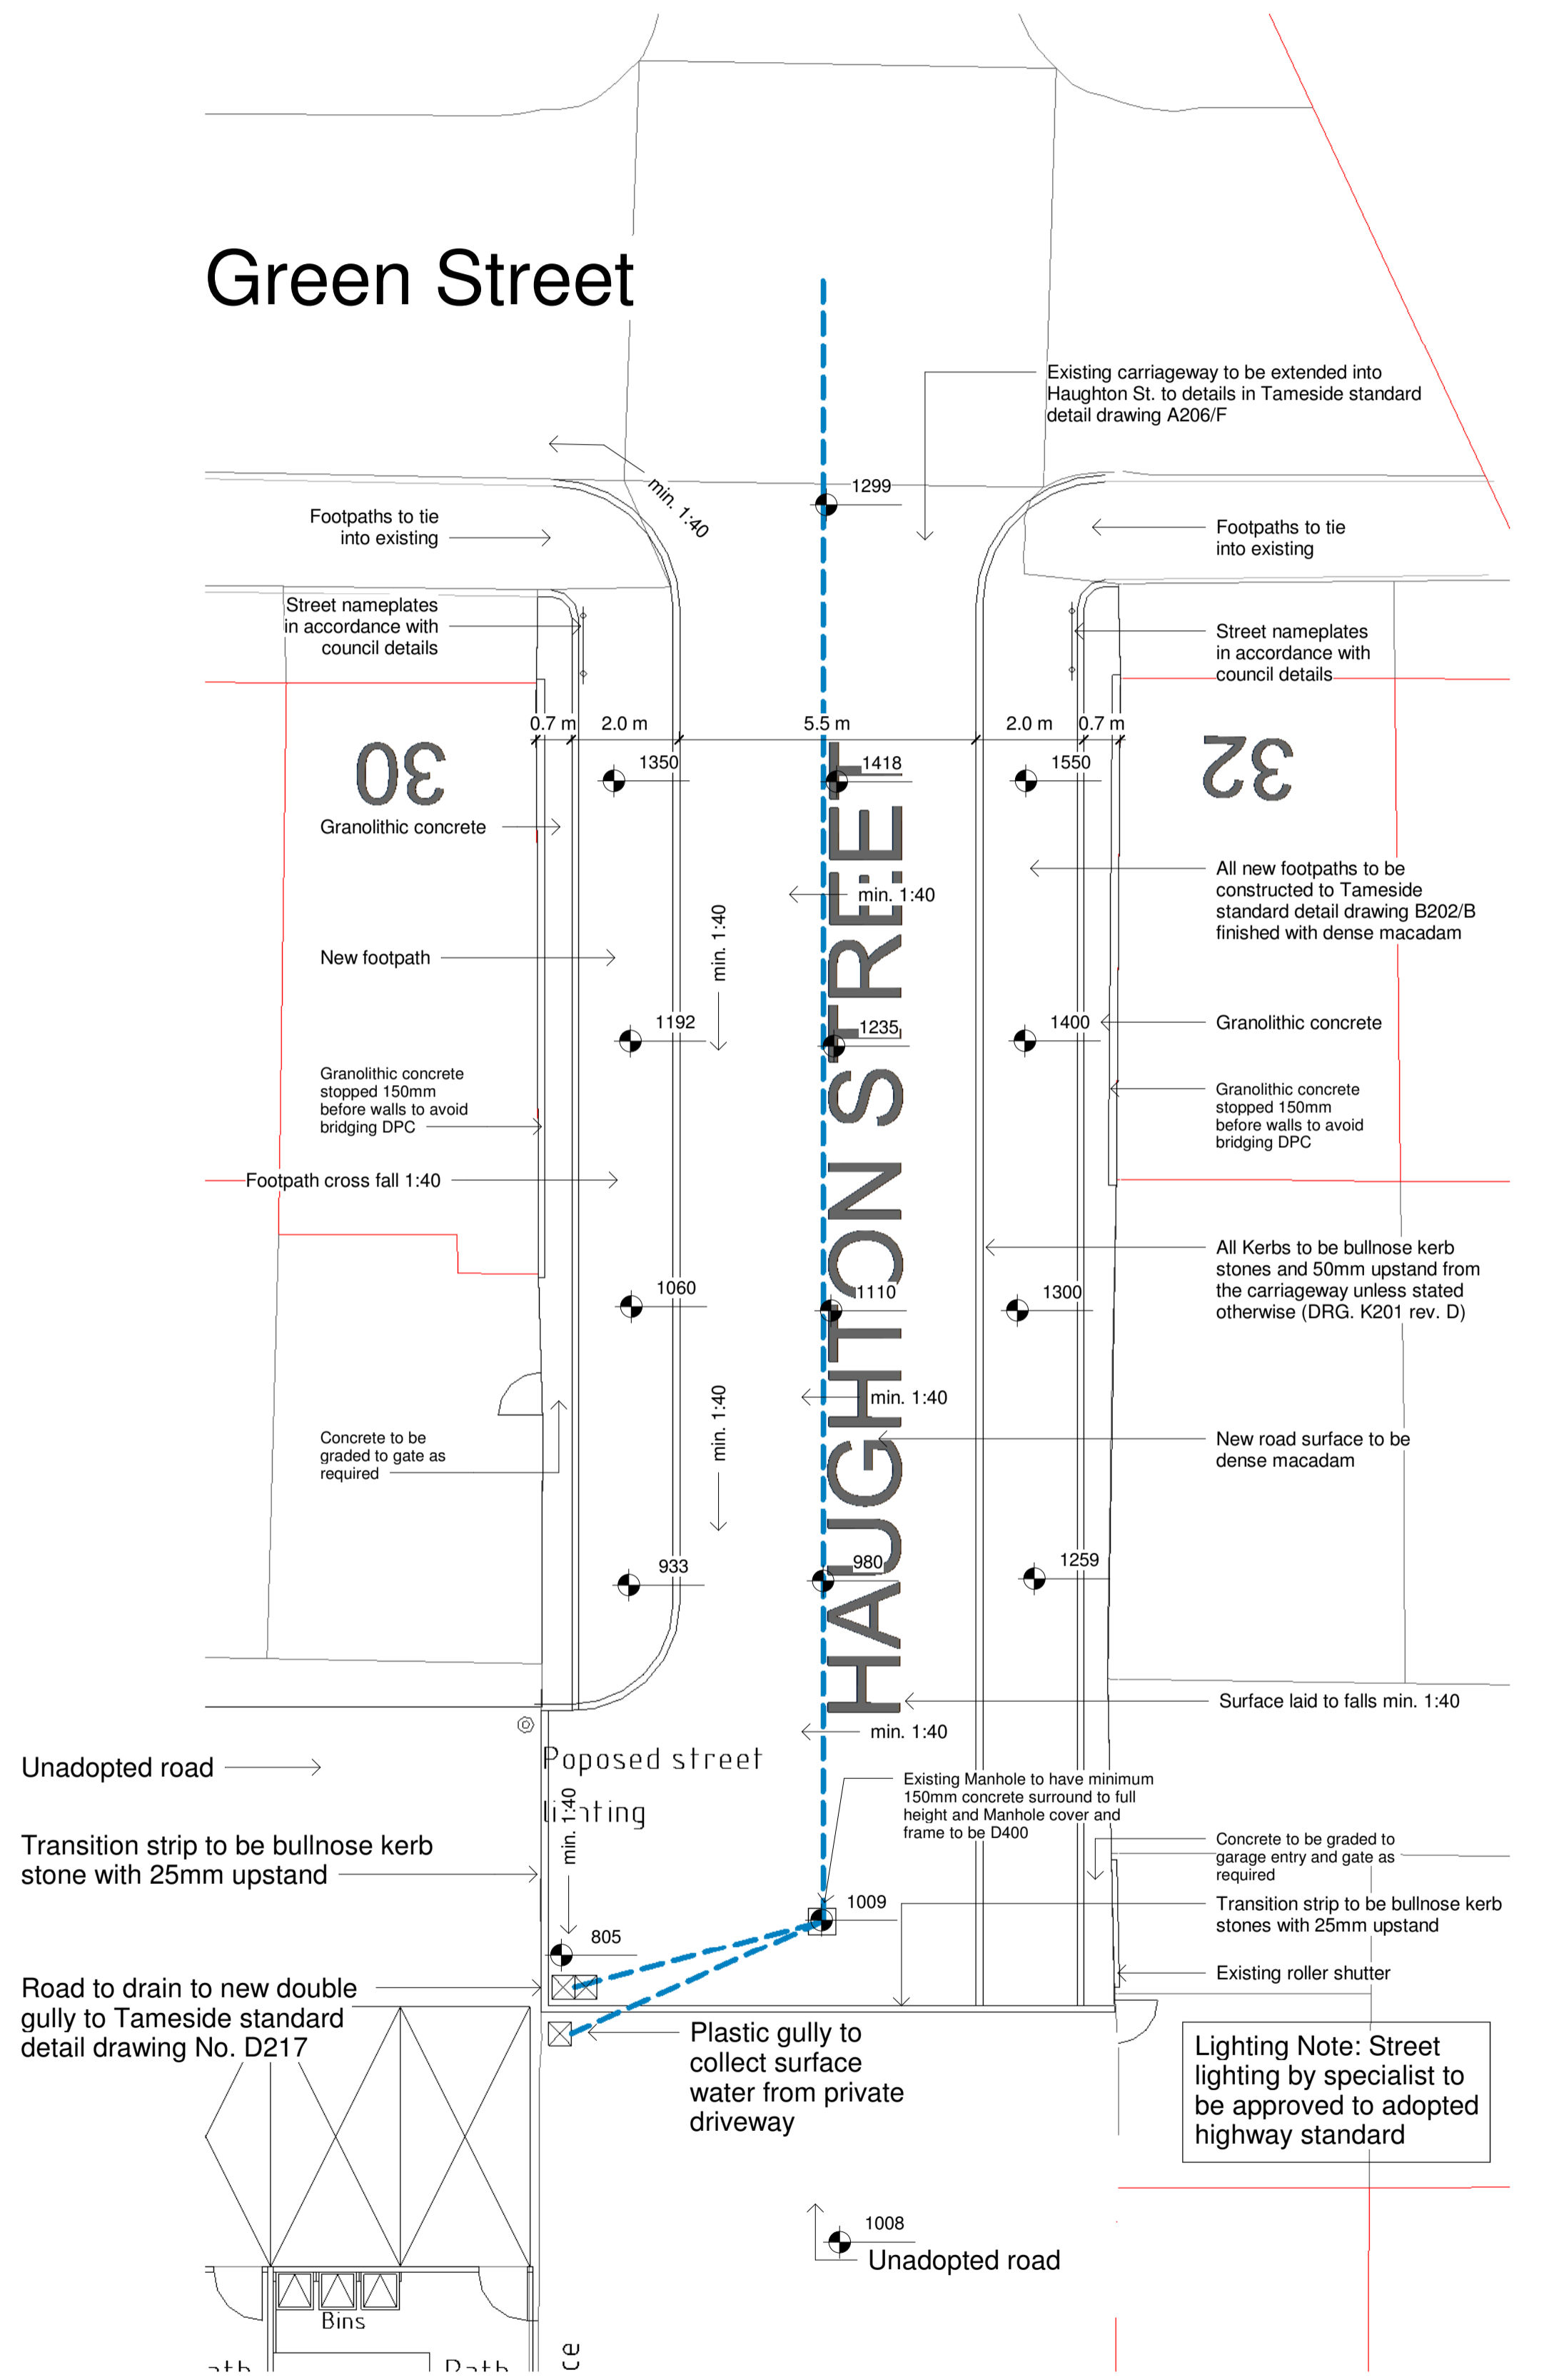


1 Site Proposed (Highway)
1 : 100

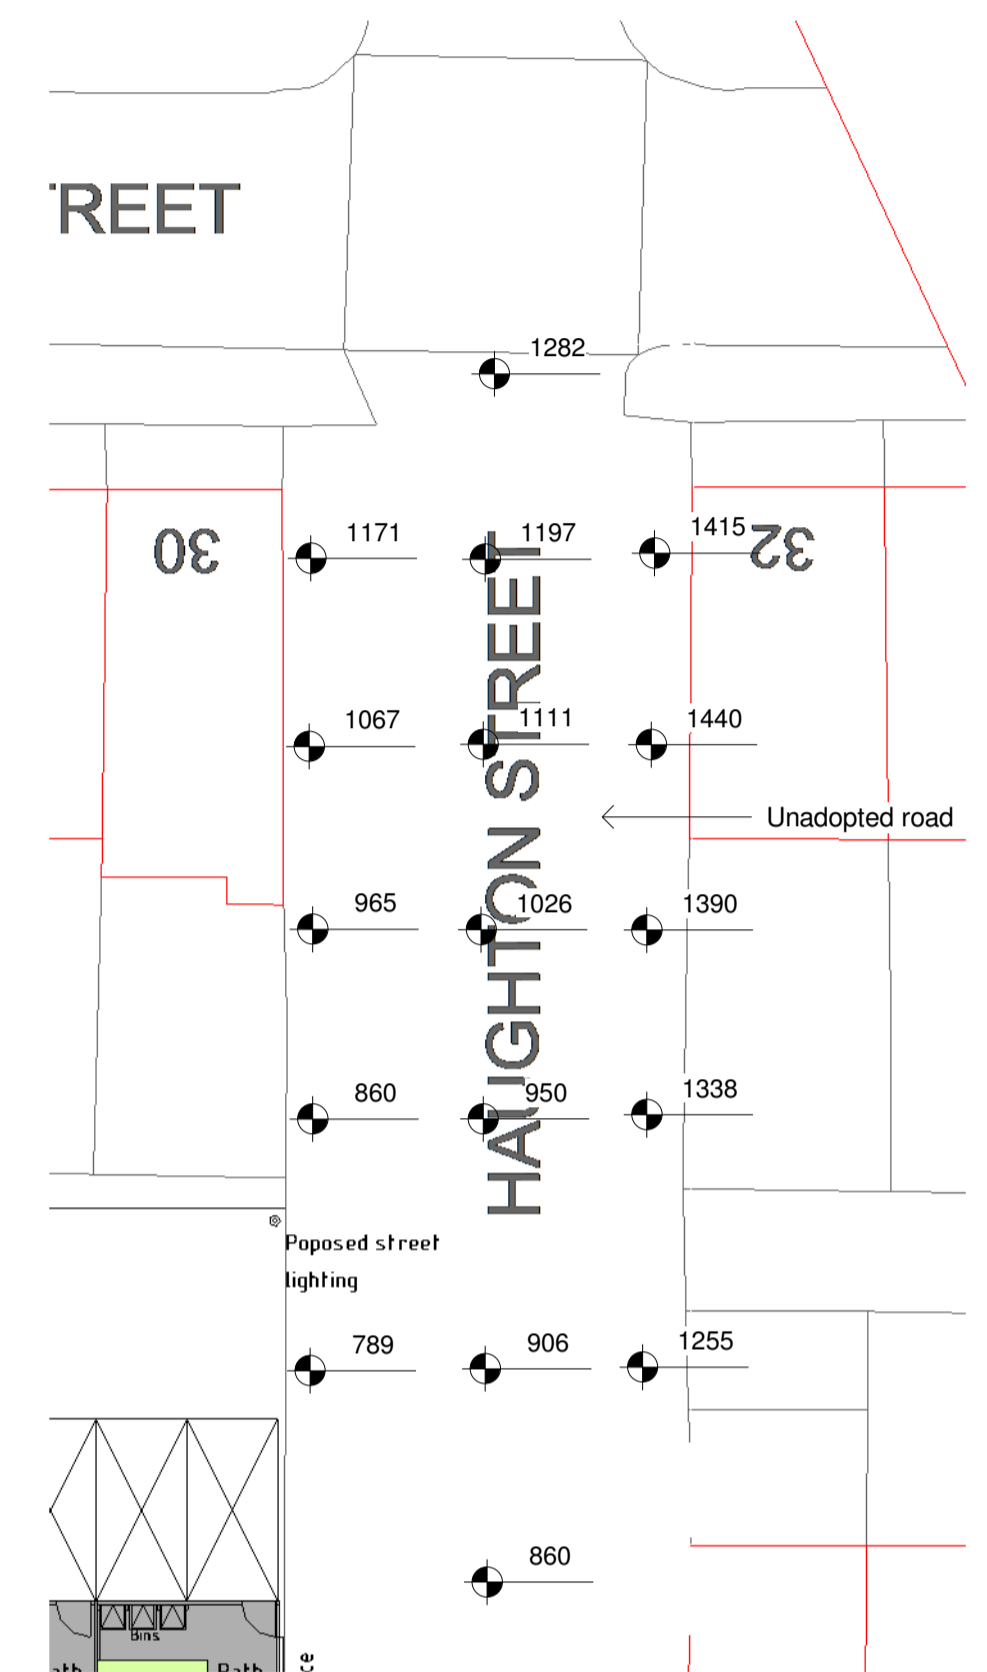

4 Site Existing (Highway)
1 : 200

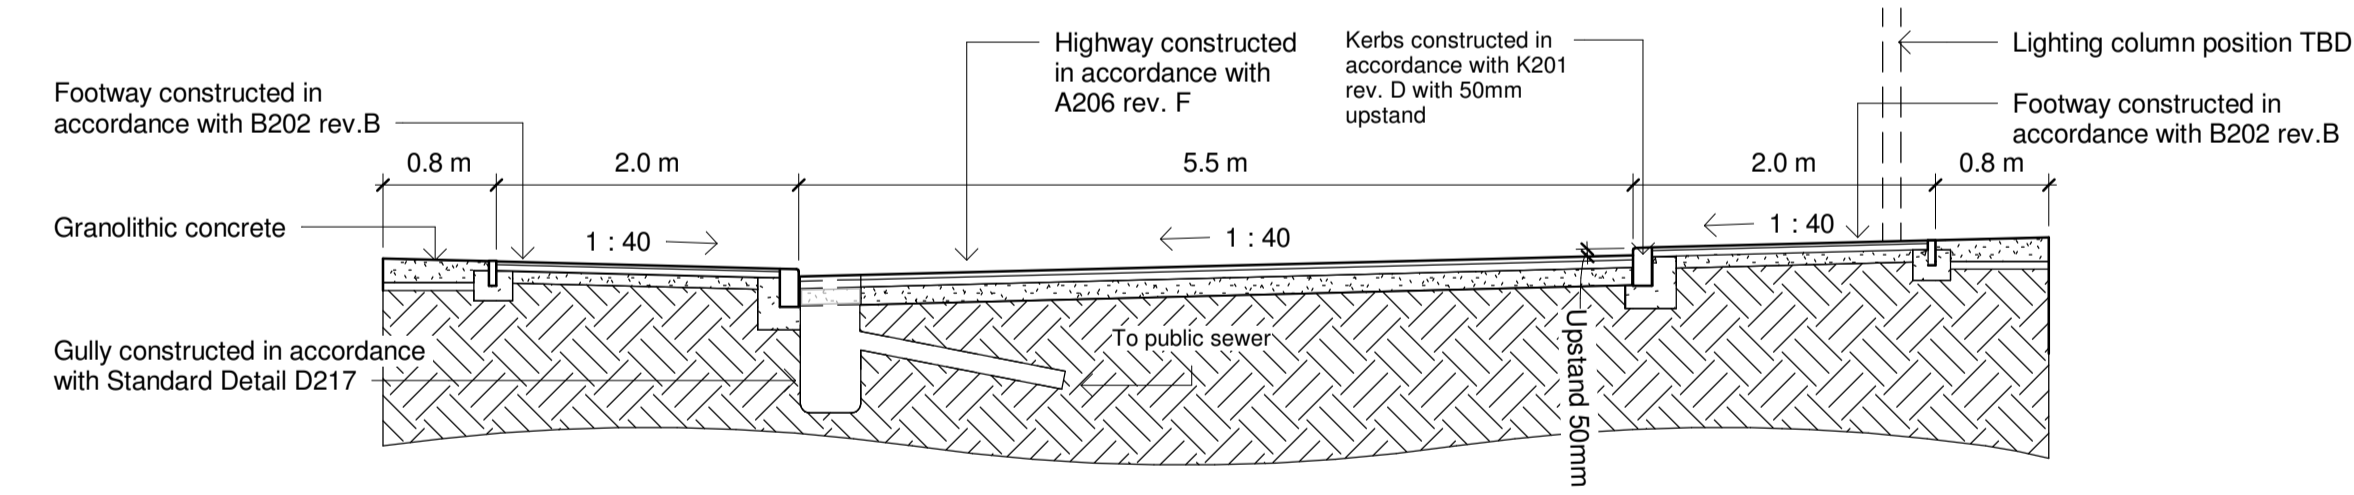

3 Typical Highway Section
1 : 50

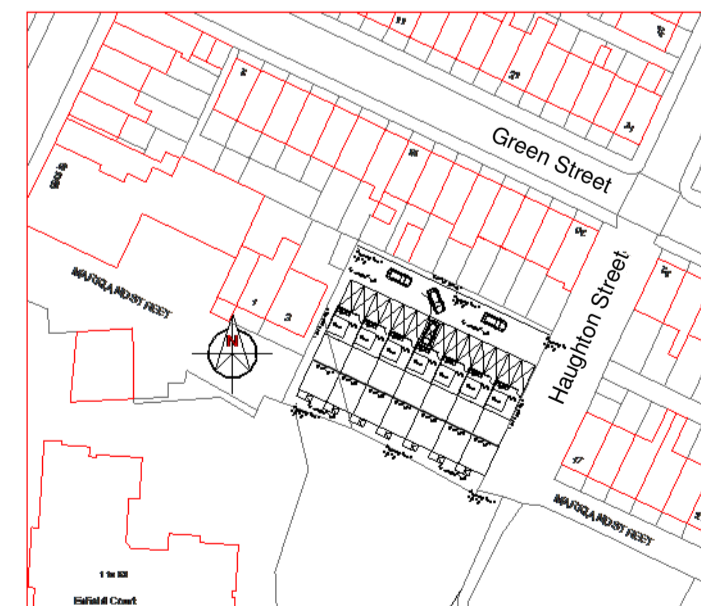

2 Location Plan
1 : 1250

All Dimensions to be checked on site
Work must not be commenced until planning permission (where applicable) and building regulations approval is received. Any works carried out before receipt of the permissions is "entirely at clients' own risk"
It is the responsibility of the client to verify the accuracy of the boundary shown on the Site plan.

| Rev | Description | Date |
|-----|-------------|----------|
| A | Revision 1 | 20/07/20 |
| | | |
| | | |

Architectural SOLUTIONS

Architectural Solutions Limited
Maxron House - Green Lane - Romiley - SK6 3JQ
0161 494 9646 - 07823 322338
email - asmarp@gmail.com
www.architecturalsolutionsltd.co.uk

PROJECT ADDRESS
**Land off Houghton Street,
Hyde,
Tameside,
SK14 1QY**

PROJECT
Housing Development

TITLE
Highways Plan

CLIENT
D. Woodman Developments Ltd

| | | |
|------------------------------|------------------------|------------------|
| DRAWN BY MJH | CHECKED BY AS | DATE 07/08/20 |
| SCALE (@ A1) As indicated | PROJECT NUMBER 2688 | |
| DRAWING NUMBER 02 | REV A | |