

**APPENDIX 3 – TAMESIDE MBC OLD ST  
STALYBRIDGE (S22) TREE PRESERVATION  
ORDER 2003**

**TAMESIDE METROPOLITAN BOROUGH COUNCIL  
TOWN AND COUNTRY PLANNING ACT 1990**

**THE TAMESIDE METROPOLITAN BOROUGH COUNCIL  
OLD STREET STALYBRIDGE (S22)  
TREE PRESERVATION ORDER  
2003**


The Tameside Metropolitan Borough Council, in exercise of the powers conferred on them by Sections 198, 201 and 203 of the Town and Country Planning Act 1990, hereby MAKE the following Order:-

**The TMBC Old Street Stalybridge (S22) Tree Preservation Order 2003**


The Order shall take effect on the 4/4/03 in pursuant of Section 201 for a maximum of 6 months or until the Order is confirmed whichever first occurs.

**THE COMMON SEAL of TAMESIDE  
METROPOLITAN BOROUGH COUNCIL  
Was hereunto affixed this  
Fourth Day of April 2003  
in the presence of:**

  
**Borough Solicitor**

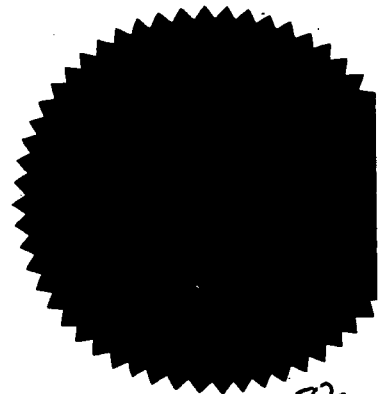

15582

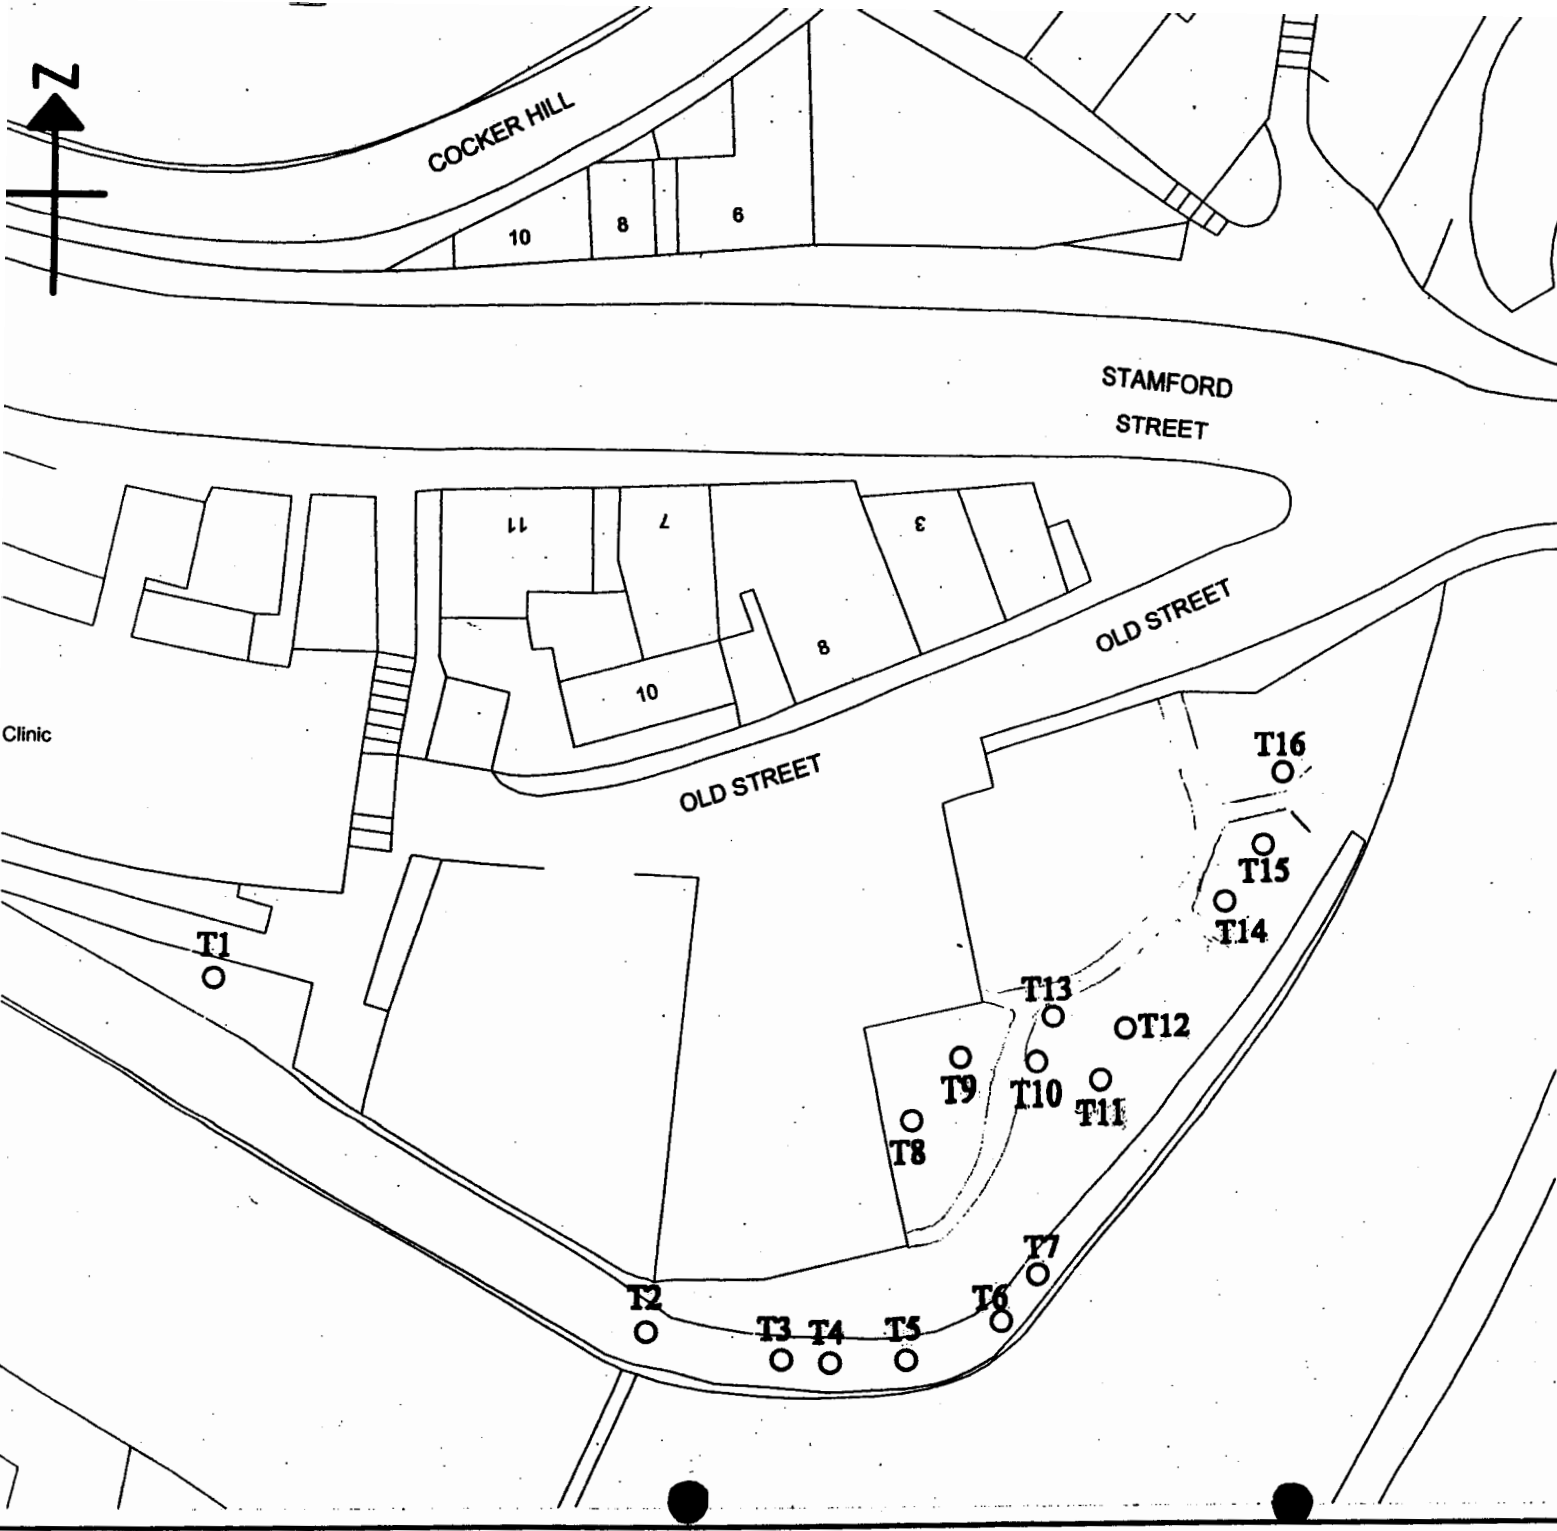

**TITLE**

**THE TAMESIDE MBC  
 OLD STREET  
 STALYBRIDGE (S22)  
 TREE PRESERVATION  
 ORDER  
 2003**

**TOWN AND  
 COUNTRY  
 PLANNING ACT  
 1990**



**PLANNING AND BUILDING  
 CONTROL**

**Scale: 1 : 500**

**Council Offices  
 Wellington Road  
 Ashton under Lyne  
 OL6 6DL**

**TAMESIDE MBC OLD STREET STALYBRIDGE (S22)  
TREE PRESERVATION ORDER 2003**

**FIRST SCHEDULE**

**INDIVIDUAL TREES  
(Encircled in black on the plan)**

<b>No on Plan</b>	<b>Description</b>	<b>Situation</b>
T1	Sycamore	28m SW of SW corner 10 Old Street
T2	Willow	38m SSE of SW corner 10 Old Street
T3	Willow	41m SSE of SW corner 10 Old Street
T4	Willow	43m SSE of SW corner 10 Old Street
T5	Willow	45m SSE of SW corner 10 Old Street
T6	Willow	46m SSE of SW corner 10 Old Street
T7	Willow	46m SSE of SW corner 10 Old Street
T8	Grey Poplar	33m SSE of SW corner 10 Old Street
T9	Lime	33m SE of SW corner 10 Old Street
T10	Lime	32m SE of SW corner 10 Old Street
T11	Lime	41m SE of SW corner 10 Old Street
T12	Alder	41m SE of SW corner 10 Old Street
T13	Alder	31m SE of SW corner 10 Old Street
T14	Willow	44m ESE of SW corner 10 Old Street
T15	Willow	46m ESE of SW corner 10 Old Street
T16	Willow	47m east of SW corner 10 Old Street

**GROUPS OF TREES**

**(Within broken black line on the plan)**

None

**WOODLANDS**

**(Within the solid black line on the plan)**

None