

TAMESIDE METROPOLITAN BOROUGH COUNCIL
HIGHWAYS ACT 1980

Traffic Calming Features, Lumb Lane, Droylsden

Tameside Metropolitan Borough Council proposes to place a series of traffic calming features along Lumb Lane, Droylsden including the introduction of a humped pedestrian crossing. Following a previous publication, the Council proposes to amend the size and positioning of the Flat Top Humped Puffin Crossing as indicated below. All objection to the previously advertised scheme will be upheld.

The type, size and locations of the speed hump and cushions are as follows: -

Flat Top Humped Puffin Crossing - (Length of top 6m; height 75mm; ramp gradient 1 in 15)

<u>Road</u>	<u>Ref.no</u>	<u>Location</u>
Lumb Lane	HP - 1	Centred about a point approximately 22 metres southwest of its junction with Cryer Street.

Speed Cushions - (Width Approx. 1.7m; height 75mm; 3.7m long)

<u>Road</u>	<u>Ref.no</u>	<u>Location</u>
Lumb Lane	C1	Centred about a point approximately 24 metres southwest of its junction with Brookside Avenue (outside No. 85 Lumb Lane)
	C2	Centred about a point approximately 48 metres northeast of its junction with Cryer Street (outside No. 41 Lumb Lane)
	C3	Centred about a point approximately 18 metres south of its junction with Andrew Street. (outside No. 208 Lumb Lane)
	C4	Centred about a point approximately 34 metres north of its junction with Andrew Street. (outside No. 184 Lumb Lane)
	C5	Centred about a point approximately 32 metres west of its junction with the access road to the east side of 142 Lumb Lane. (outside No. 156 Lumb Lane)

The speed hump and cushions will be constructed to comply with the Highways (Road Humps) Regulations 1996, and will be signed in accordance with the said Regulations and The Traffic Signs Regulations and General Directions 2016.

A plan showing the locations of the humps may be inspected online via <http://www.tameside.gov.uk/trafficregulationorders> or be sent to you at your request by e-mailing trafficoperations@tameside.gov.uk asking for Lumb Lane, Droylsden Traffic Calming Scheme deposited documents.

Statements of support, objections or comments to the proposals stating the grounds on which they are being made must be submitted in writing to the undersigned or by e-mail to trafficoperations@tameside.gov.uk by no later 8 October 2021, full name and postal address must be included. Objections may be published.

If you wish to discuss the proposals, please contact Ian Hall on 0161 342 3988


I Saxon; Director Operations and Neighbourhoods; Tameside One, Market Place, Tameside, Ashton-U-Lyne, OL6 6BH.



LUMB LANE, DROYLSDEN
Proposed 20mph and traffic calming
and puffin Crossing Scheme.
Drawing 1 of 2

+ Crown copyright. All rights reserved
 Licence No. 2003

SCALE	NTS
DATE	August 2021
DRAWING No.	LumbLnDroyTCS - 1v2
DRAWN BY	IH

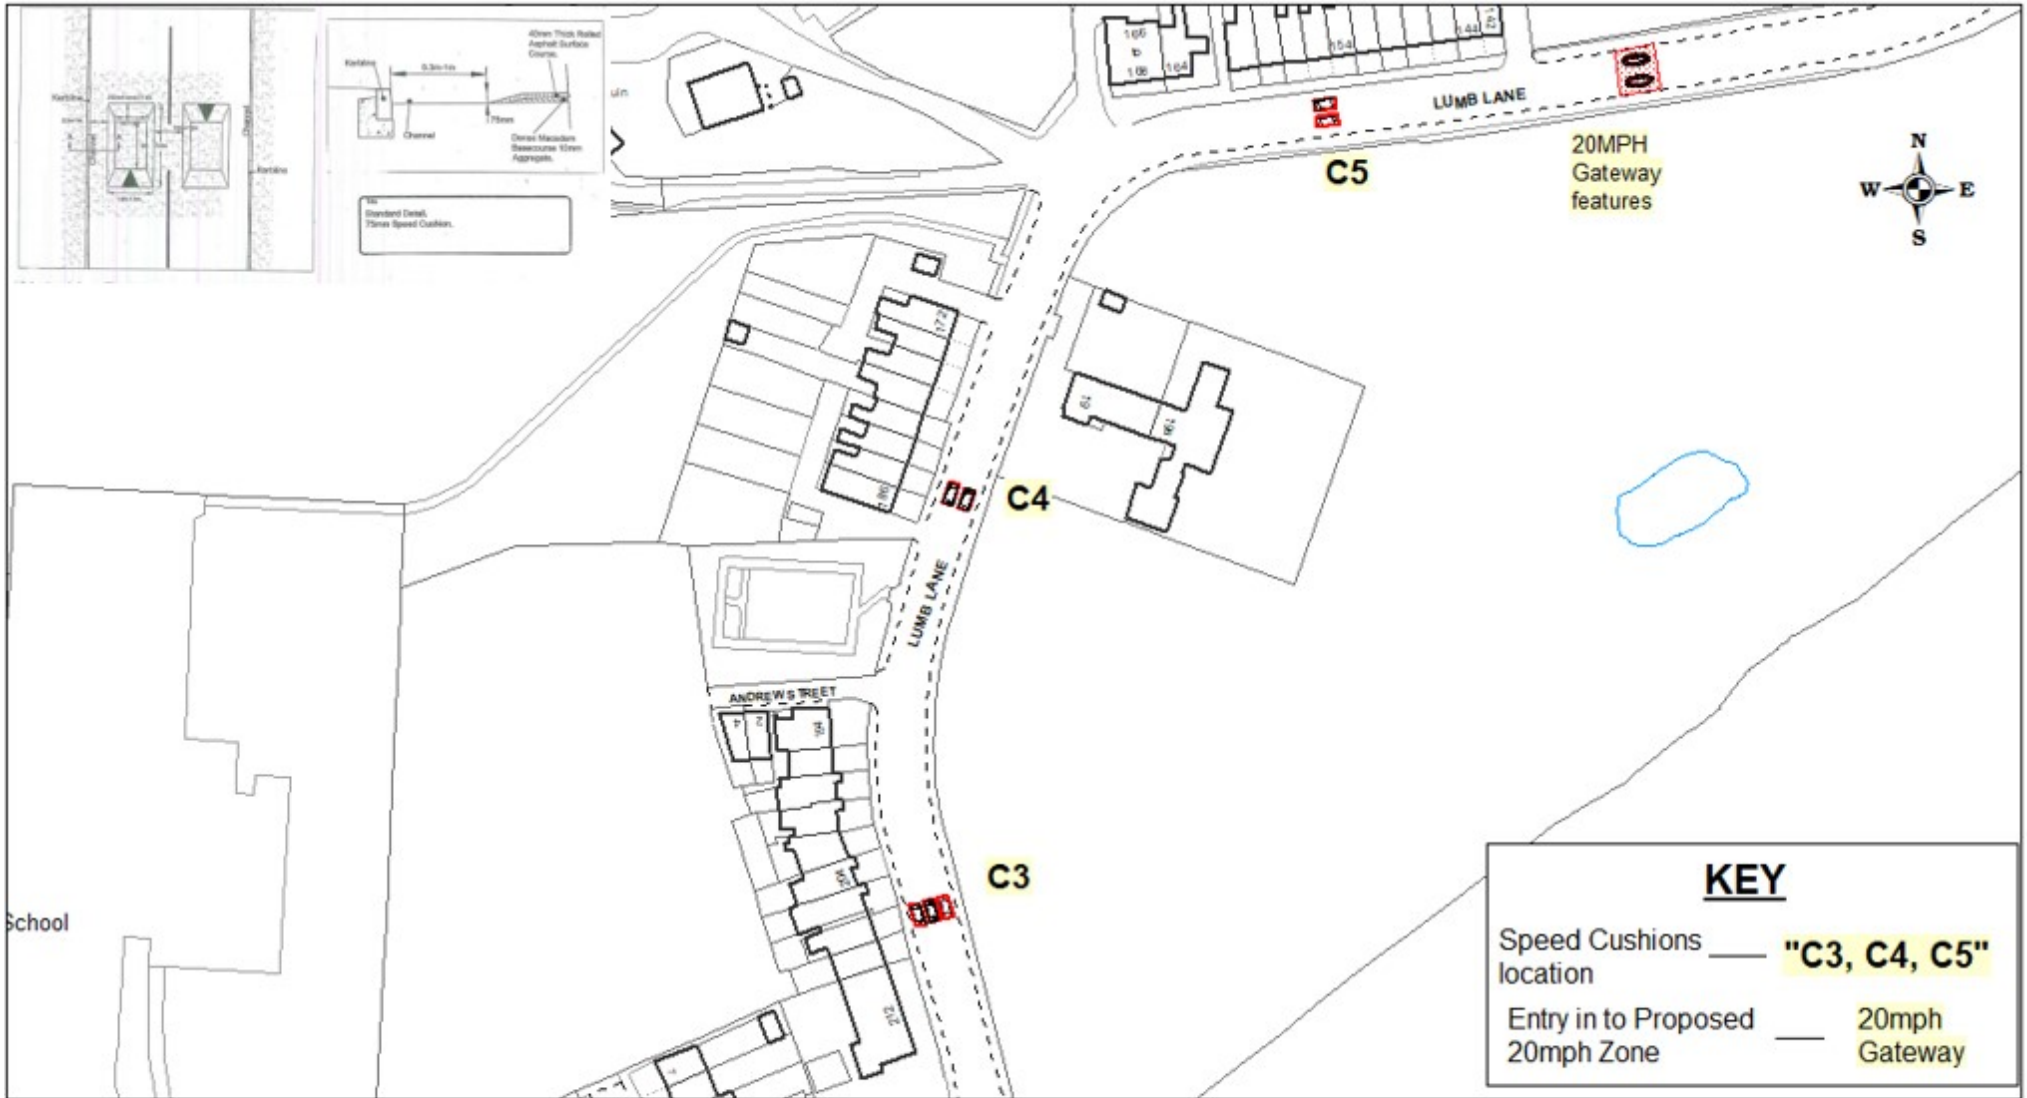

LUMB LANE, DROYLSDEN
Proposed 20mph and traffic calming
and puffin Crossing Scheme
Drawing 2 of 2.

+ Crown copyright. All rights reserved
 Licence No. 2003

SCALE	NTS
DATE	August 2021
DRAWING No.	LumbLnDroyTCS - 2v2
DRAWN BY	IH