

**TAMESIDE METROPOLITAN BOROUGH COUNCIL
(LUMB LANE, CRYER STREET AREA, DROYLSDEN)
(20MPH SPEED LIMIT) ORDER 2020**

Please be aware that all representations sent in response to this Notice are public documents and may be viewed by anyone.

Tameside Metropolitan Borough Council propose to make the above Order under the Road Traffic Regulation Act 1984 the effects of which will be to:-

Impose a speed limit of 20 miles per hour on:-

- | | |
|---------------------|---|
| 1) Lumb Lane | - from a point 70 metres west of its junction with Brookside Avenue to a point 20 metres east of its junction with the access road to the west side of 142 Lumb Lane. |
| 2) Brookside Avenue | - Its entire length |
| 3) Brooklands Drive | - Its entire length |
| 4) Woodleigh Drive | - Its entire length |
| 5) Cryer Street | - Its entire length |
| 6) Wayne Close | - Its entire length |
| 7) Hyde Street | - Its entire length |
| 8) Andrew Street | - Its entire length |


A copy of the proposed Order, plan and statement of reasons relating thereto may be inspected online via <http://www.tameside.gov.uk/trafficregulationorders> or be sent to you at your request by e-mailing trafficoperations@tameside.gov.uk asking for the Lumb Lane, Cryer Street Area proposed 20mph zone deposited documents

Objections or comments to the proposals stating the grounds on which they are being made must be submitted in writing to the undersigned or by e-mail to trafficoperations@tameside.gov.uk by no later than 31 July 2020, full name and postal address must be included.

If you wish to discuss the proposal please contact, Traffic Operations on 0161 342 3988 or 0161 342 3927.

Dated 2 July 2020.


I Saxon; Director Operations and Neighbourhoods;
Tameside One, Market Place,
Tameside, Ashton-U-Lyne,
OL6 6BH.

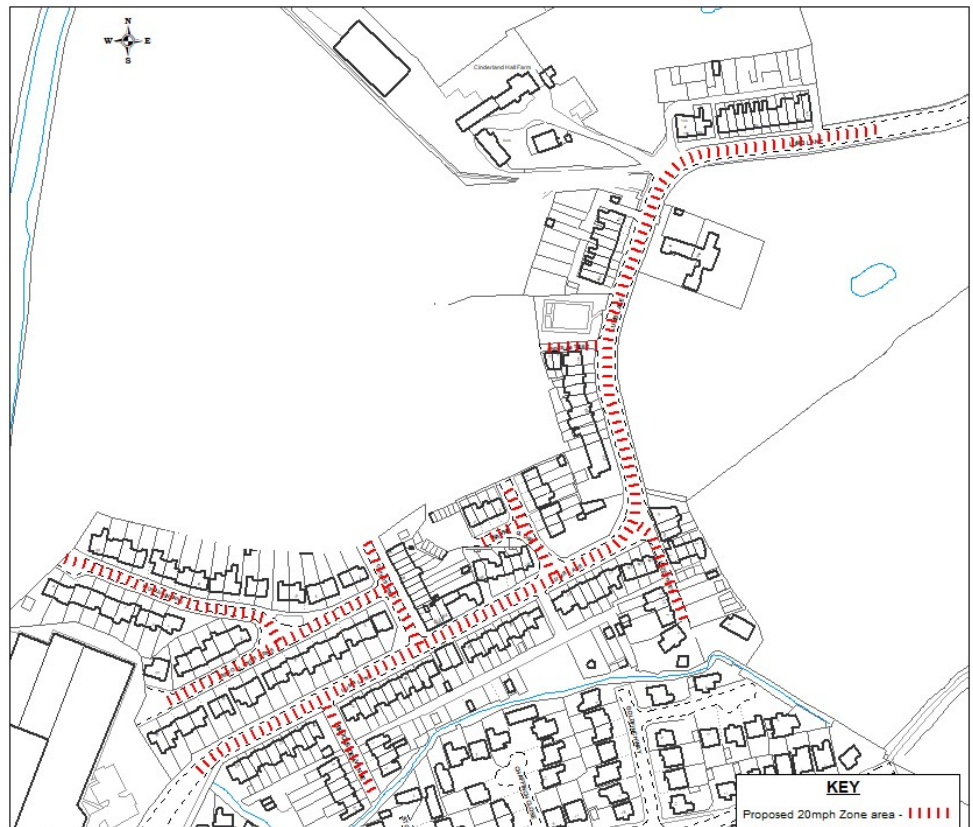

STATEMENT OF REASONS

**TAMESIDE METROPOLITAN BOROUGH COUNCIL
(LUMB LANE, CRYER STREET AREA, DROYLSDEN)
(20MPH SPEED LIMIT) ORDER 2020**

To introduce measures to meet the needs of the community and encourage slower vehicle speeds thereby enhancing road safety.

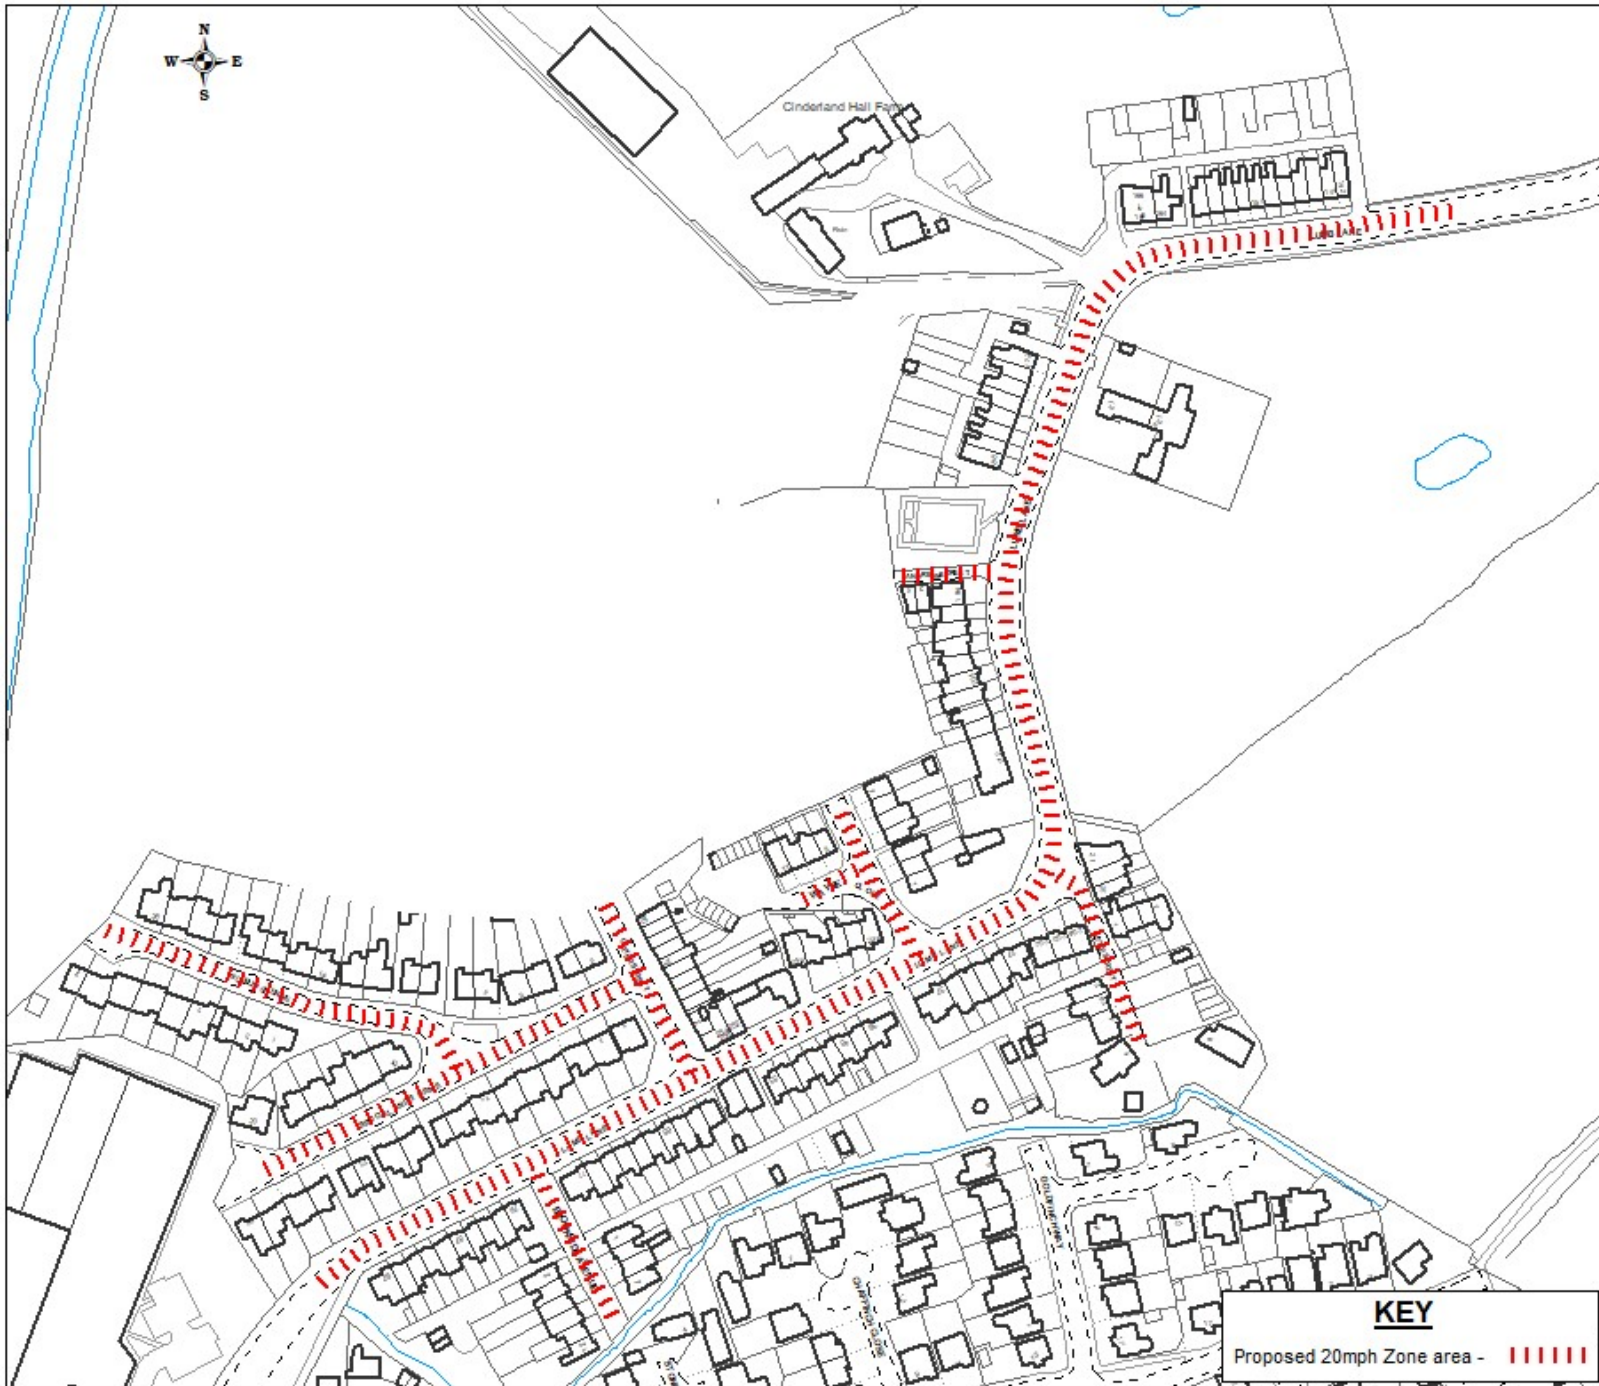

DRAWING TITLE
**LUMB LANE, CRYER STREET
 AREA DROYLSDEN
 Proposed 20mph Zone**

SCALE **1:1000**

DATE 25/06/2020

DRAWING No. LumbLnCryerSt20mph

DRAWN BY IH

ROAD TRAFFIC REGULATION ACT 1984

**TAMESIDE METROPOLITAN BOROUGH COUNCIL
(LUMB LANE, CRYER STREET AREA, DROYLSDEN)
(20 MPH SPEED LIMIT) ORDER 2020**

The Tameside Metropolitan Borough Council, in exercise of their powers under section 84(1)(a) and (2) of the Road Traffic Regulation Act 1984, and of all other enabling powers, after consultation with the Chief Officer of Police in accordance with Part III of Schedule 9 to that Act, hereby make the following Order:-

1. No person shall drive any motor vehicle at a speed exceeding 20 miles per hour on the lengths of roads specified in the Schedule to this Order.
2. The prohibitions and restrictions imposed by this Order shall be in addition to and not in derogation from any restrictions or requirement imposed by any regulations made or having effect as if made under the said Act of 1984 or by or under any other enactment.

This Order will come into operation on <><> day of December 2020 and may be cited as "TAMESIDE METROPOLITAN BOROUGH COUNCIL (LUMB LANE, CRYER STREET AREA, DROYLSDEN) (20 MPH SPEED LIMIT) ORDER 2020".

THE COMMON SEAL OF TAMESIDE
METROPOLITAN BOROUGH COUNCIL
was hereunto affixed on the <><> day of <><><>
2020 in the presence of

Borough Solicitor

SCHEDULE

- | | |
|------------------|---|
| Lumb Lane | - from a point 70 metres west of its junction with Brookside Avenue to a point 20 metres east of its junction with the access road to the west side of 142 Lumb Lane. |
| Brookside Avenue | - Its entire length |
| Brooklands Drive | - Its entire length |
| Woodleigh Drive | - Its entire length |
| Cryer Street | - Its entire length |
| Wayne Close | - Its entire length |
| Hyde Street | - Its entire length |
| Andrew Street | - Its entire length |