

**TAMESIDE METROPOLITAN BOROUGH
(MANCHESTER ROAD, MOSSLEY)
(PROHIITION OF WAITING) ORDER 2020**

NOTICE is hereby given that the Tameside Metropolitan Borough Council propose to make the above Orders under the Road Traffic Regulation Act 1984, and all other enabling powers the effects of which will be to:-

Introduce 'No Waiting at Any Time' restrictions:

| | |
|---------------------------------|--|
| Manchester Road north west side | from a point 15 metres east of its junction with Hob Mill Rise to a point 15 metres south west of that junction |
| Manchester Road north west side | from a point 15 metres north of its junction with Waters Reach to a point 12 metres south of that junction |
| Tame Valley Close east side | from its junction with Manchester Road for a distance of 15 metres in a southerly direction |
| Tame Valley Close west side | from its junction with Manchester Road for a distance of 10 metres in a southerly direction |
| Manchester Road south east side | from its junction with Three Counties Road for a distance of 68 metres in a south westerly direction |
| Manchester Road south east side | from it a point 15 metres south west of its junction with the entrance to Woodend Mill Trading Estate to a point 40 metres north east of that junction |
| Manchester Road east side | from a point 30 metres south of the southerly gable end of Weir Mill for a distance of 29 metres in a southerly direction |

A copy of the proposed Orders, plans and statement of reasons relating thereto may be inspected during normal office hours at Customer Services; Tameside One; Market Place, Ashton-under-Lyne, OL6 6BH the documents can also be viewed online via <http://www.tameside.gov.uk/trafficregulationorders>

Objections or comments to the proposals stating the grounds on which they are being made must be submitted in writing to the undersigned or by e-mail to trafficoperations@tameside.gov.uk by no later than 24th July 2020, full name and postal address must be included. Objections may be published. If you wish to discuss the proposals please contact Lauren Redfern, Traffic Operations on 0161 342 3927.

E Varnam; Assistant Director — Operations and Neighborhoods; Tameside One; Market Place, Ashton-under-Lyne, OL6 6BH

STATEMENT OF REASONS


TAMESIDE METROPOLITAN BOROUGH (MANCHESTER ROAD, MOSSLEY) (PROHIBITION AND RESTRICTION OF WAITING) ORDER 2020

This scheme improved the sight line visibility at junctions previously without waiting restrictions located along Manchester Road. The proposals have been installed where the council have received complaints from residents or have witnessed difficulties with drivers judging the traffic on Manchester Road, Mossley



Manchester Road, Mossley

| | | |
|---|----------------|-------------------------|
| Engineering Service Tameside MBC Tame Street Stalybridge SK10 1ST | Drawn By : LRE | Date : 22/5/2020 |
| | Scale : NTS | Report : 123 Figure : 1 |

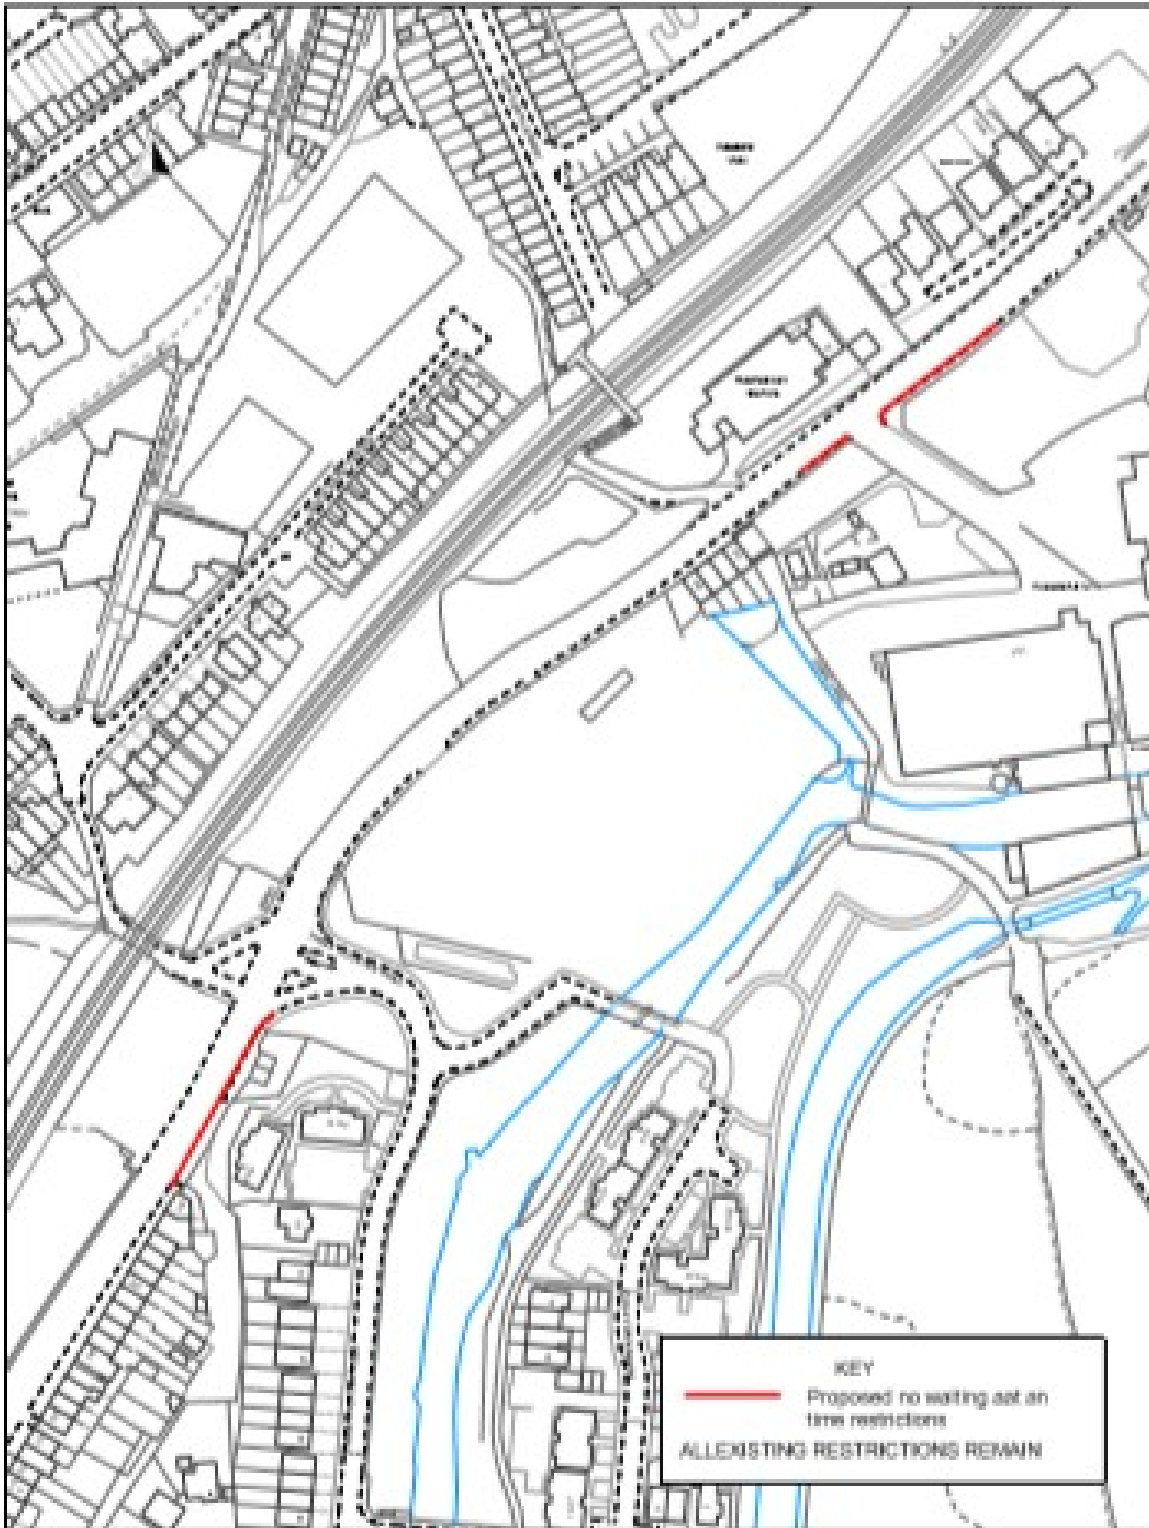

Manchester Road, Mossley (Woodend)

| | | |
|---|----------------|-------------------------|
| Engineering Service Tameside MBC Tame Street Stalybridge SK15 1ST | Drawn By : LRE | Date : 23/5/2020 |
| | Scale : NTS | Report : 123 Figure : 1 |



Manchester Road, Mossley (Weir Mill)

Engineering Service
Tameside MBC
Tame Street
Stalybridge
SK10 1ST

Drawn By : LRE

Date : 23/06/2020

Scale : NTS

Report : 123 Figure : 1