

**TAMESIDE METROPOLITAN BOROUGH COUNCIL
TAMESIDE METROPOLITAN BOROUGH COUNCIL (OFF STREET PARKING PLACES)
(AMENDMENT) (No.3) ORDER 2019**

NOTICE IS HEREBY GIVEN that the Council proposes to make the above Order in exercise of its powers under section 35(1) and Schedule 9 of the Road Traffic Regulation Act 1984 (as amended) and all other enabling powers. The effect of the proposed Order will be to add into the Tameside Metropolitan Borough Council (Off Street Parking Places) Order 2009

- 1) the introduction of a new pay and display car park named "Tameside Wellness Centre Denton" on land south of Lance Corporal Andrew Breeze Way and north and south of Annan Street, Denton.
- 2) Car parking charges for Tameside Wellness Centre, Denton will be the same as the Water Street, Ashton-u-Lyne, (Ashton Pool)

<u>Zone 1</u>		
Location	Time Bands - Monday to Sunday inclusive 8am to midnight	Charges
Tameside Wellness Centre, Denton.	Up to 1/2 hour	50p
	Up to 3 hours	£1.00
	All day	£2.00
	Evening charges: 6pm - midnight	£1.00
	Sunday charges 8am till 6pm	£1.00
	Between 6pm and midnight (evening charge)	£1.00

A copy of the proposed Order, plan and statement of reasons relating thereto may be inspected during normal office hours at Customer Services; Tameside One; Market Place, Ashton-under-Lyne, OL6 6BH the documents can also be viewed online via <http://www.tameside.gov.uk/trafficregulationorders> Objections or comments to the proposals stating the grounds on which they are being made must be submitted in writing to the undersigned or by e-mail to trafficoperations@tameside.gov.uk by no later than 1 November 2019, full name and postal address must be included. Objections may be published. If you wish to discuss the proposals please contact Ian Hall, Traffic Operations on 0161 342 3988.

Dated 3 October 2019

E Varnam; Assistant Director — Operations and Neighborhoods; Tameside One; Market Place, Ashton-under-Lyne, OL6 6BH

STATEMENT OF REASONS

TAMESIDE METROPOLITAN BOROUGH COUNCIL TAMESIDE METROPOLITAN BOROUGH COUNCIL (OFF STREET PARKING PLACES) (AMENDMENT) (No.3) ORDER 2019

Tameside Metropolitan Borough Council proposes to make the above named Order as an amendment to the Tameside Metropolitan Borough Council (Off Street Parking Places) Order 2009. The proposed Order will


- (1) Introduce a new pay and display car park named "Tameside Wellness Centre Denton" located on land south of Lance Corporal Andrew Breeze Way and north and south of Annan Street, Denton., to improve parking provision for the amenities within that area.

The proposed Order adds an additional car park and provides additional parking provisions to provide off street parking to support the new Tameside Wellness Centre Denton and other current demand of that area and to regulate the operation of the car parks, raising revenue for the Tameside Parking Services for the benefit of the Borough



KEY

**TAMESIDE WELLNESS CENTRE
Denton
Pay & Display Car Park**

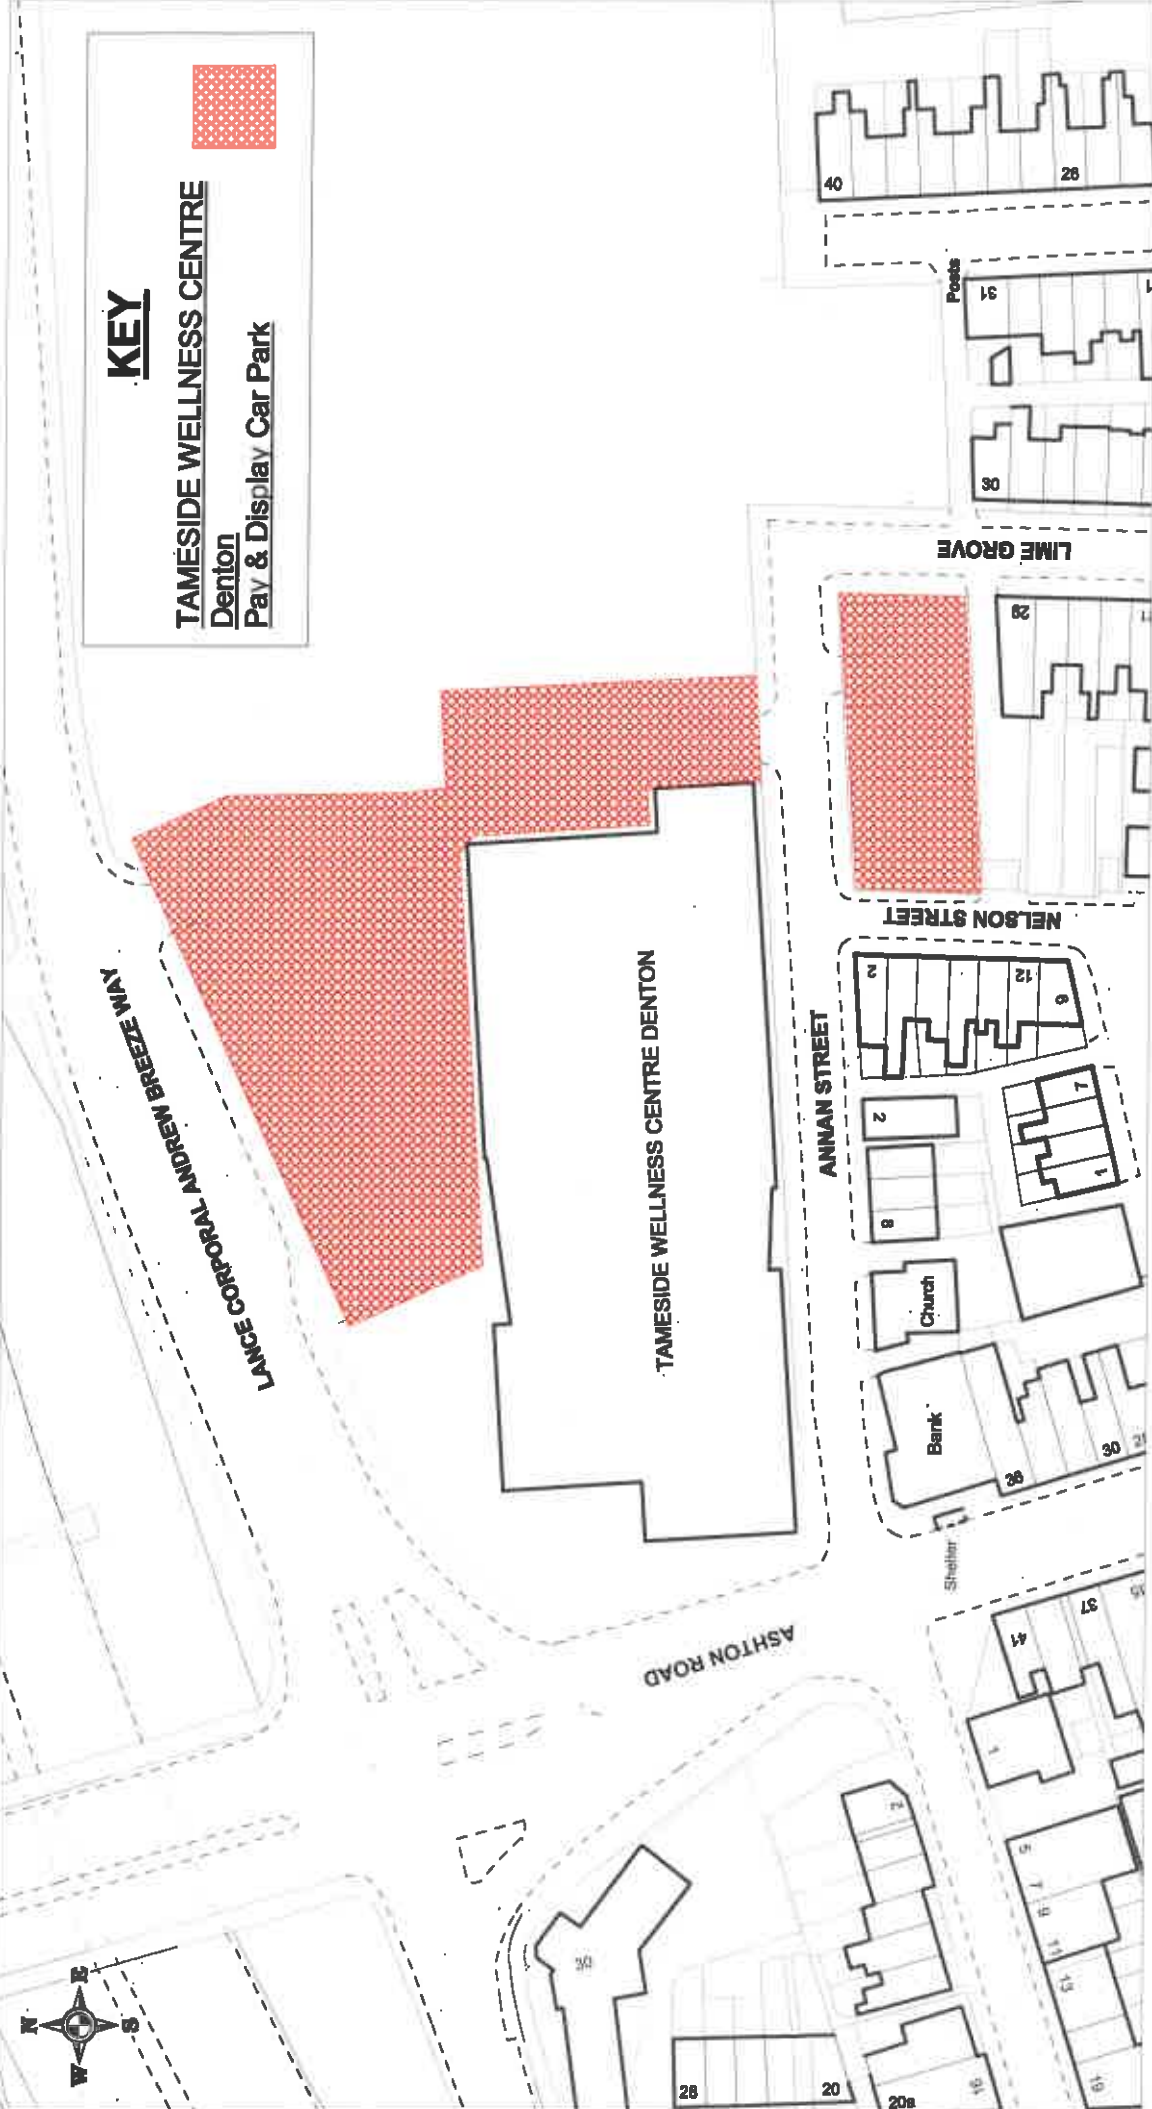

+ Crown copyright. All rights reserved
Licence No. 2003

SCALE	NTS
DATE	16/09/2019
DRAWING No.	TWCDenton
DRAWN BY	

**TAMESIDE WELLNESS CENTRE, DENTON
PAY & DISPLAY CAR PARK**



**TAMESIDE METROPOLITAN BOROUGH COUNCIL
TAMESIDE METROPOLITAN BOROUGH COUNCIL (OFF STREET PARKING PLACES)
(AMENDMENT) (No3) 2019**

TAMESIDE Metropolitan Borough Council in exercise of its powers under Section 35 and part IV of Schedule 9 of the Road Traffic Regulation Act 1984 ("the Act") and off all other enabling powers, and after consultation with the Chief Officer of the Police in accordance with Part III of Schedule 9 to the "Act", hereby makes the following Order;-

- 1 The Tameside Metropolitan Borough Council (Off Street Parking Places) Order 2009 amended as set out in Schedule 1 to this order.
- 2 The Order shall come into force on <>>> and may be cited as the Tameside metropolitan Borough Council (Off Street Parking Order) (Amendment) (No.3) Order 2019
- 3 The Interpretation Act 1978 shall apply to this Order as it applies to the interpretation of an Act of Parliament.

THE COMMON SEAL OF TAMESIDE
METROPOLITAN BOROUGH COUNCIL
was hereunto affixed on the <date> day of
<month and year> in the presence of

Borough Solicitor

SCHEDULE 1


- 1 The following row is inserted in Schedule 1 of the Tameside Metropolitan Borough Council (Off Street Parking Places) Order 2009:-

LOCATION	CLASS OF VEHICLE	MAXIMUM WAITING PERIOD	CHARGING HOURS
Denton			
Tameside Wellness Centre	Any motor vehicle EXCEPT vehicle of a maximum gross weight exceeding 3500 Kilograms	24 hours	Mon – Sun 8am to midnight.

In Schedule 2 of the Tameside Metropolitan Borough Council (Off Street Parking Places) Order 2009 the following row is inserted into that table under the existing row named "DENTON" in the first column.

Location	Time Bands	Charges
<u>DENTON</u>	<u>Monday to Saturday charges</u>	
Tameside Wellness Centre, Denton.	Up to 1/2 hour	50p
	Up to 3 hours	£1.00
	All day	£2.00
	Between 6pm and midnight (evening charge)	£1.00
	<u>Sunday charges</u>	
	8am till 6pm	£1.00
	Between 6pm and midnight (evening charge)	£1.00

- 2 The Tameside Metropolitan Borough Council (Off Street Parking Places) Order 2009 shall have the effect as in Schedule 4 to that order the following plan for Tameside Wellness Centre Denton were inserted thereto:-

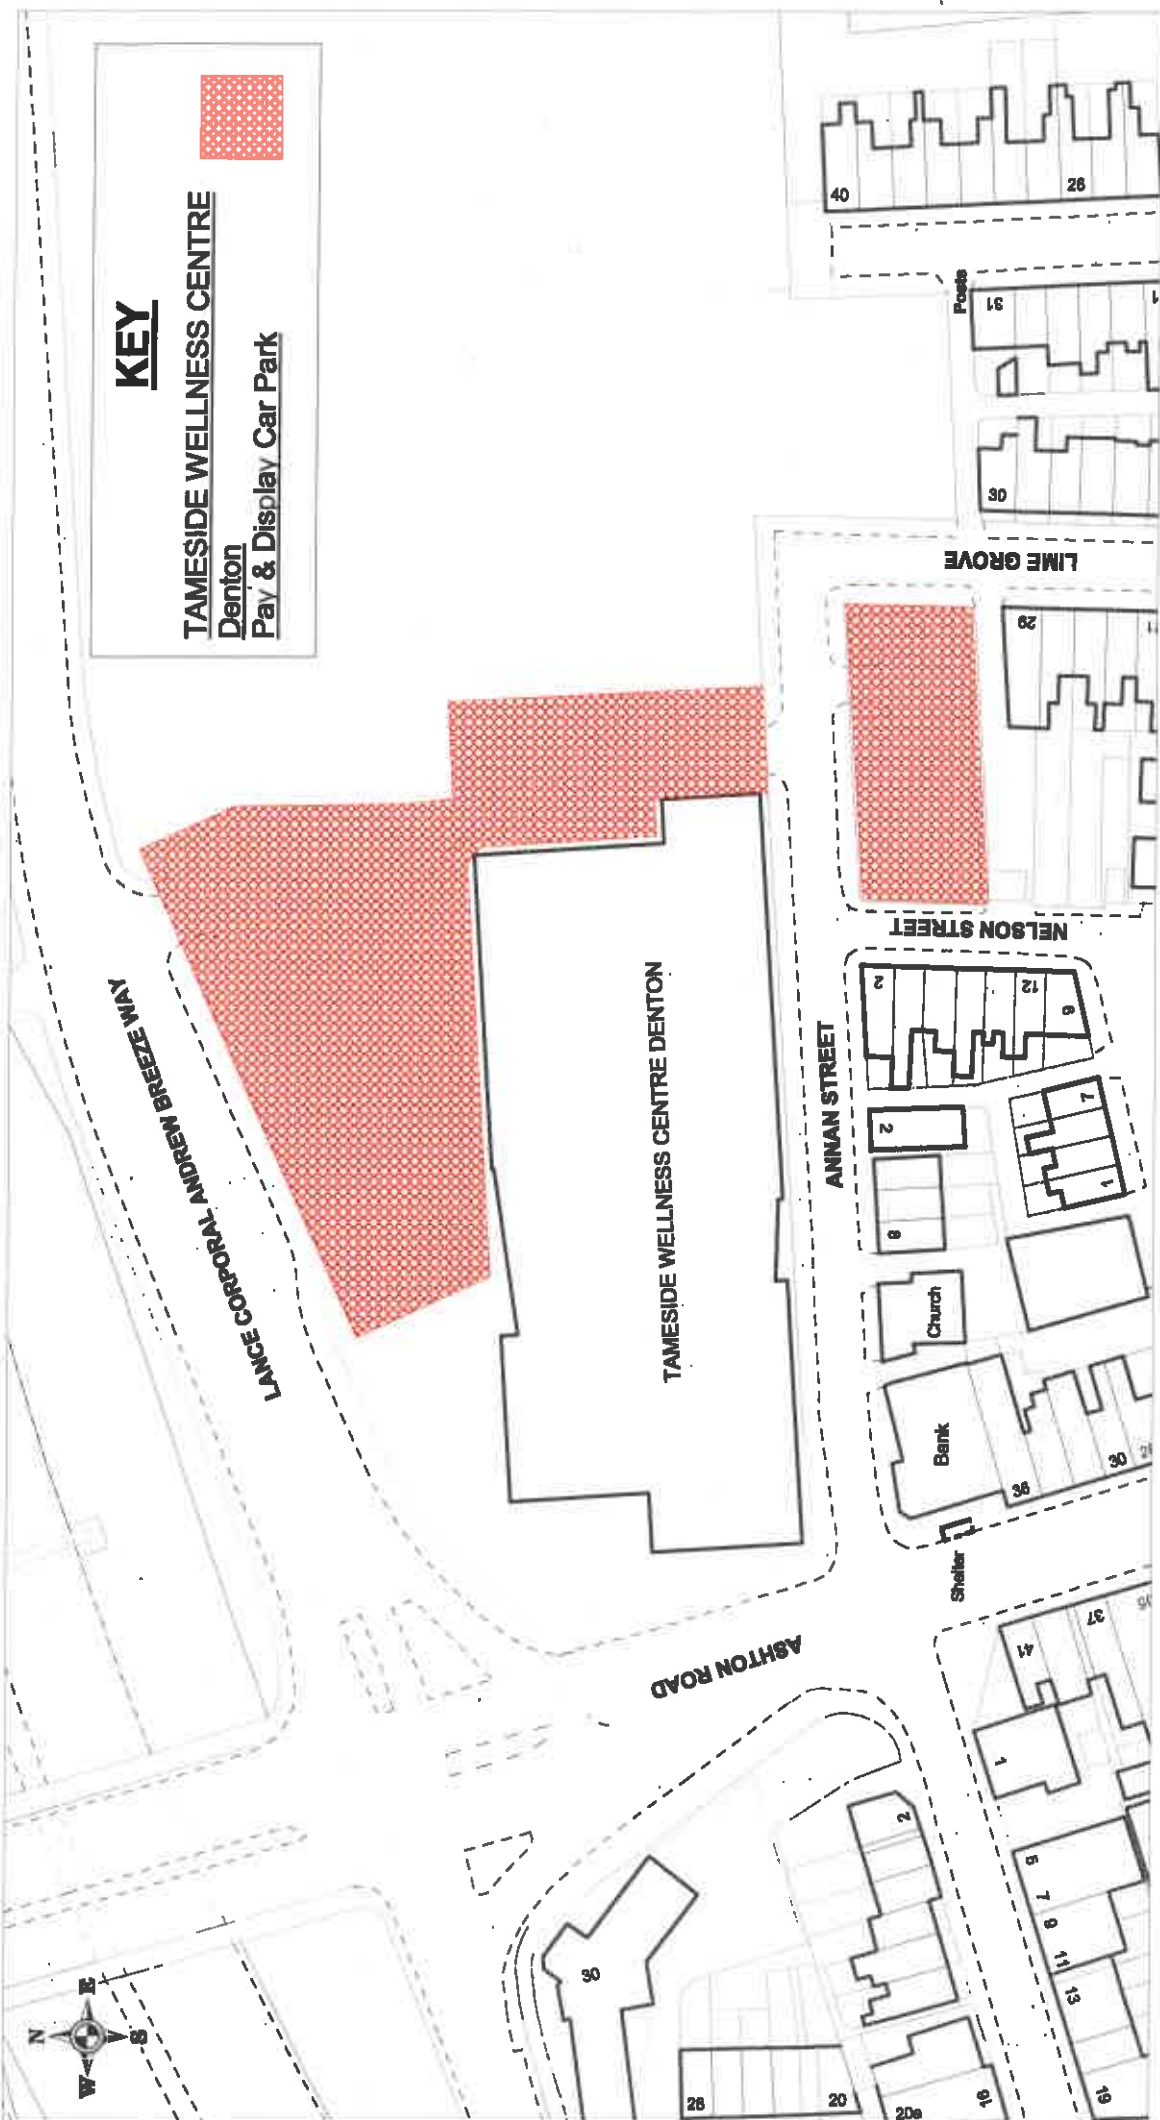

+ Crown copyright. All rights reserved
Licence No. 2003

**TAMESIDE WELLNESS CENTRE, DENTON
PAY & DISPLAY CAR PARK**

SCALE	NTS
DATE	16/09/2019
DRAWING No.	TWCDenton
DRAWN BY	

