

**TAMESIDE METROPOLITAN BOROUGH COUNCIL
TAMESIDE METROPOLITAN BOROUGH COUNCIL (OFF STREET PARKING PLACES)
(AMENDMENT) (No.1) ORDER 2018**

NOTICE IS HEREBY GIVEN that the Council proposes to make the above Order in exercise of its powers under section 35(1) and Schedule 9 of the Road Traffic Regulation Act 1984 (as amended) and all other enabling powers. The effect of the Order will be to add into the Tameside Metropolitan Borough Council (Off Street Parking Places) Order 2009 the introduction of a new pay and display car park named "Darnton Road No.2" on land adjacent to Darnton Road on the east side of the Stamford Park Boating Lake, Stalybridge and to extend the existing car park at Fleet St No 2 Ashton. The Order is intended to come into operation on 2 July 2018 or as soon as possible thereafter.

A copy of the proposed Order, statement of reasons and plans showing the land affected can be inspected at Tameside Council Offices, Clarence Arcade; Stamford Street Central, Ashton-under-Lyne during usual opening hours. The documents can also be viewed online via <http://www.tameside.gov.uk/trafficregulationorders>

Objections or comments to the proposals stating the grounds on which they are being made must be submitted in writing to the undersigned or by e-mail to parking.services@tameside.gov.uk by no later than 1 June 2018, full name and postal address must be included. Objections may be published. If you wish to discuss the proposal please contact Tracey Johnson, Parking Services on 0161 342 3093

Dated 10 May 2018

I Saxon; Assistant Executive Director; Ashton Market Hall; Market St; Ashton-under-Lyne OL6 7JU

TAMESIDE METROPOLITAN BOROUGH COUNCIL
TAMESIDE METROPOLITAN BOROUGH COUNCIL (OFF STREET PARKING PLACES)
(AMENDMENT) (No.1) ORDER 2018

STATEMENT OF REASONS

Tameside Metropolitan Borough Council proposes to make the above named Order as an amendment to the Tameside Metropolitan Borough Council (Off Street Parking Places) Order 2009. The proposed Order will

- (1) Introduce a new pay and display car park named "Darnton Road No.2" located on the north side of Darnton Road, Stalybridge to the east side of the Stamford Park Boating Lake, to improve parking provision for the amenities within that area.
- (2) Extend the existing Fleet Street No.2 pay and display car park, Ashton under Lyne to incorporate an adjacent privately operated car park to improve parking provision to members of the public for that area.

The proposed Order to add an additional car park and provide additional parking provisions will be to provide off street parking to support the current demand and to regulate the operation of the car parks, raising revenue for the parking service for the benefit of the Borough

**TAMESIDE METROPOLITAN BOROUGH COUNCIL
TAMESIDE METROPOLITAN BOROUGH COUNCIL (OFF STREET PARKING PLACES)
(AMENDMENT) (No1) 2018**

TAMESIDE Metropolitan Borough Council in exercise of its powers under Section 35 and part IV of Schedule 9 of the Road Traffic Regulation Act 1984 ("the Act") and off all other enabling powers, and after consultation with the Chief Officer of the Police in accordance with Part 111 of Schedule 9 to the "Act", hereby makes the following Order;-

- 1 The Tameside Metropolitan Borough Council (Off Street Parking Places) Order 2009 amended as set out in Schedule 1 to this order.

- 2 The Order shall come into force on <><><> and may be cited as the Tameside metropolitan Borough Council (Off Street Parking Order) (Amendment) (No.1) Order 2018

- 3 The Interpretation Act 1978 shall apply to this Order as it applies to the interpretation of an Act of Parliament.

THE COMMON SEAL OF TAMESIDE
METROPOLITAN BOROUGH COUNCIL
was hereunto affixed on the <date> day of
<month and year> in the presence of

Borough Solicitor

SCHEDULE 1

- 1 The following row is inserted in Schedule 1 of the Tameside Metropolitan Borough Council (Off Street Parking Places) Order 2009:-

LOCATION	CLASS OF VEHICLE	MAXIMUM WAITING PERIOD	CHARGING HOURS
STALYBRIDGE			
Darnton Road No2	Any motor vehicle EXCEPT vehicle of a maximum gross weight exceeding 3500 Kilograms	24 hours	Mon – Sun 8am to midnight


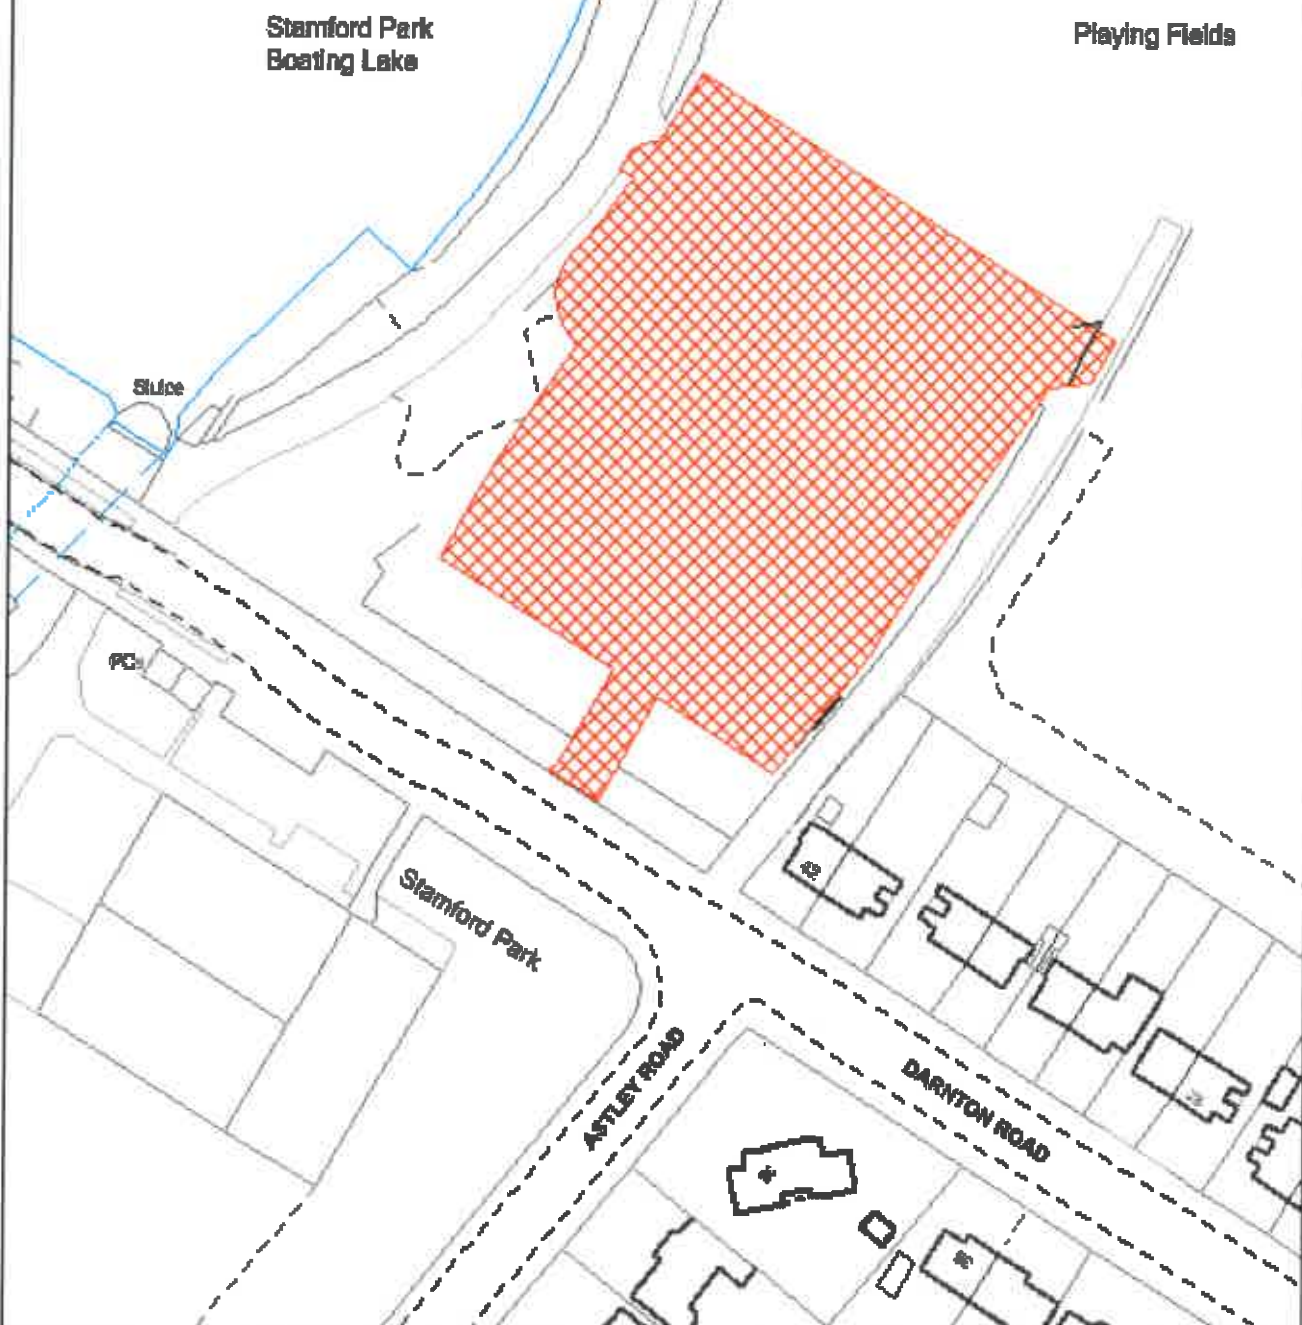
In Schedule 2 of the Tameside Metropolitan Borough Council (Off Street Parking Places) Order 2009 the words "Darnton Road No 2" were added to the cell containing the list of car parks in Column 1 under the Heading of "Stalybridge" as follows

Waterloo Road, Melbourne St Castle St , Darnton Road No 2

- 2 The Tameside Metropolitan Borough Council (Off Street Parking Places) Order 2009 shall have the effect as in Schedule 4 to that order the plan for Fleet Street East No. 2 & St Peters Street and the plan for Fleet Street were removed therefrom and substituted with the following four plans for Fleet Street – Ashton under Lyne, Fleet Street East No. 2 - Ashton under Lyne, St Peters Street - Ashton under Lyne and Darnton Road No. 2 – Stalybridge :-


KEY


DARNTON ROAD No.2
 Stalybridge
 Pay & Display Car Park

DARNTON ROAD No.2 - Stalybridge Pay & Display Car Park


Engineering Service Tameside MBC Council Offices Wellington Road, Ashton-Under-Lyne Tameside, OL6 6DL	Drawn By :	Date : May 2019
	Scale : NTS	Dwg No. DartonRdNo2Staly

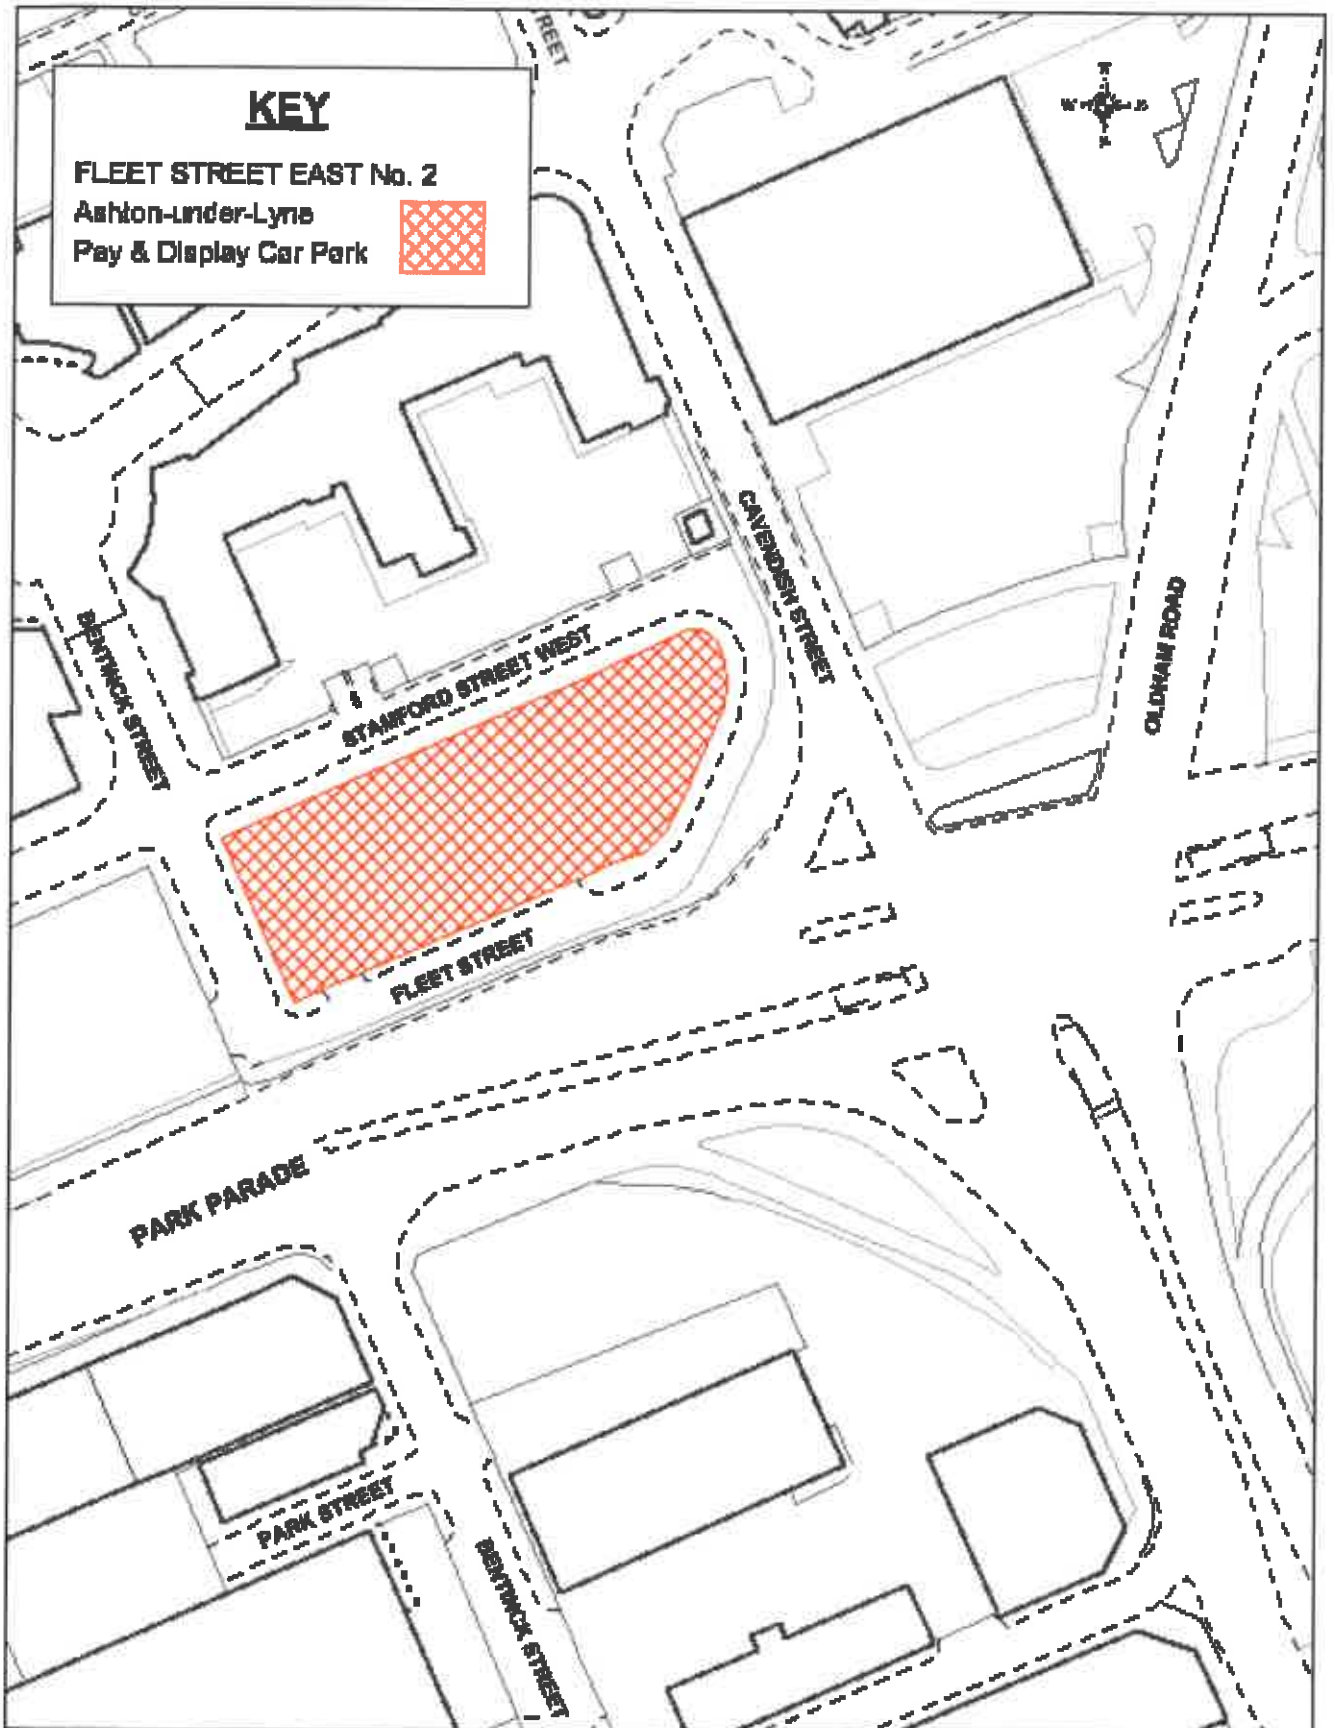

KEY
FLEET STREET EAST No. 2
Ashton-under-Lyne
Pay & Display Car Park 

FLEET STREET EAST No. 2 - Ashton under Lyne, Pay & Display Car Park

Engineering Service Tameside MBC Council Offices Wellington Road, Ashton-Under-Lyne Tameside, OL8 8DL	Drawn By :	Date : May 2018
	Scale : NTS	Dwg No. FleetStEastNo2Aul

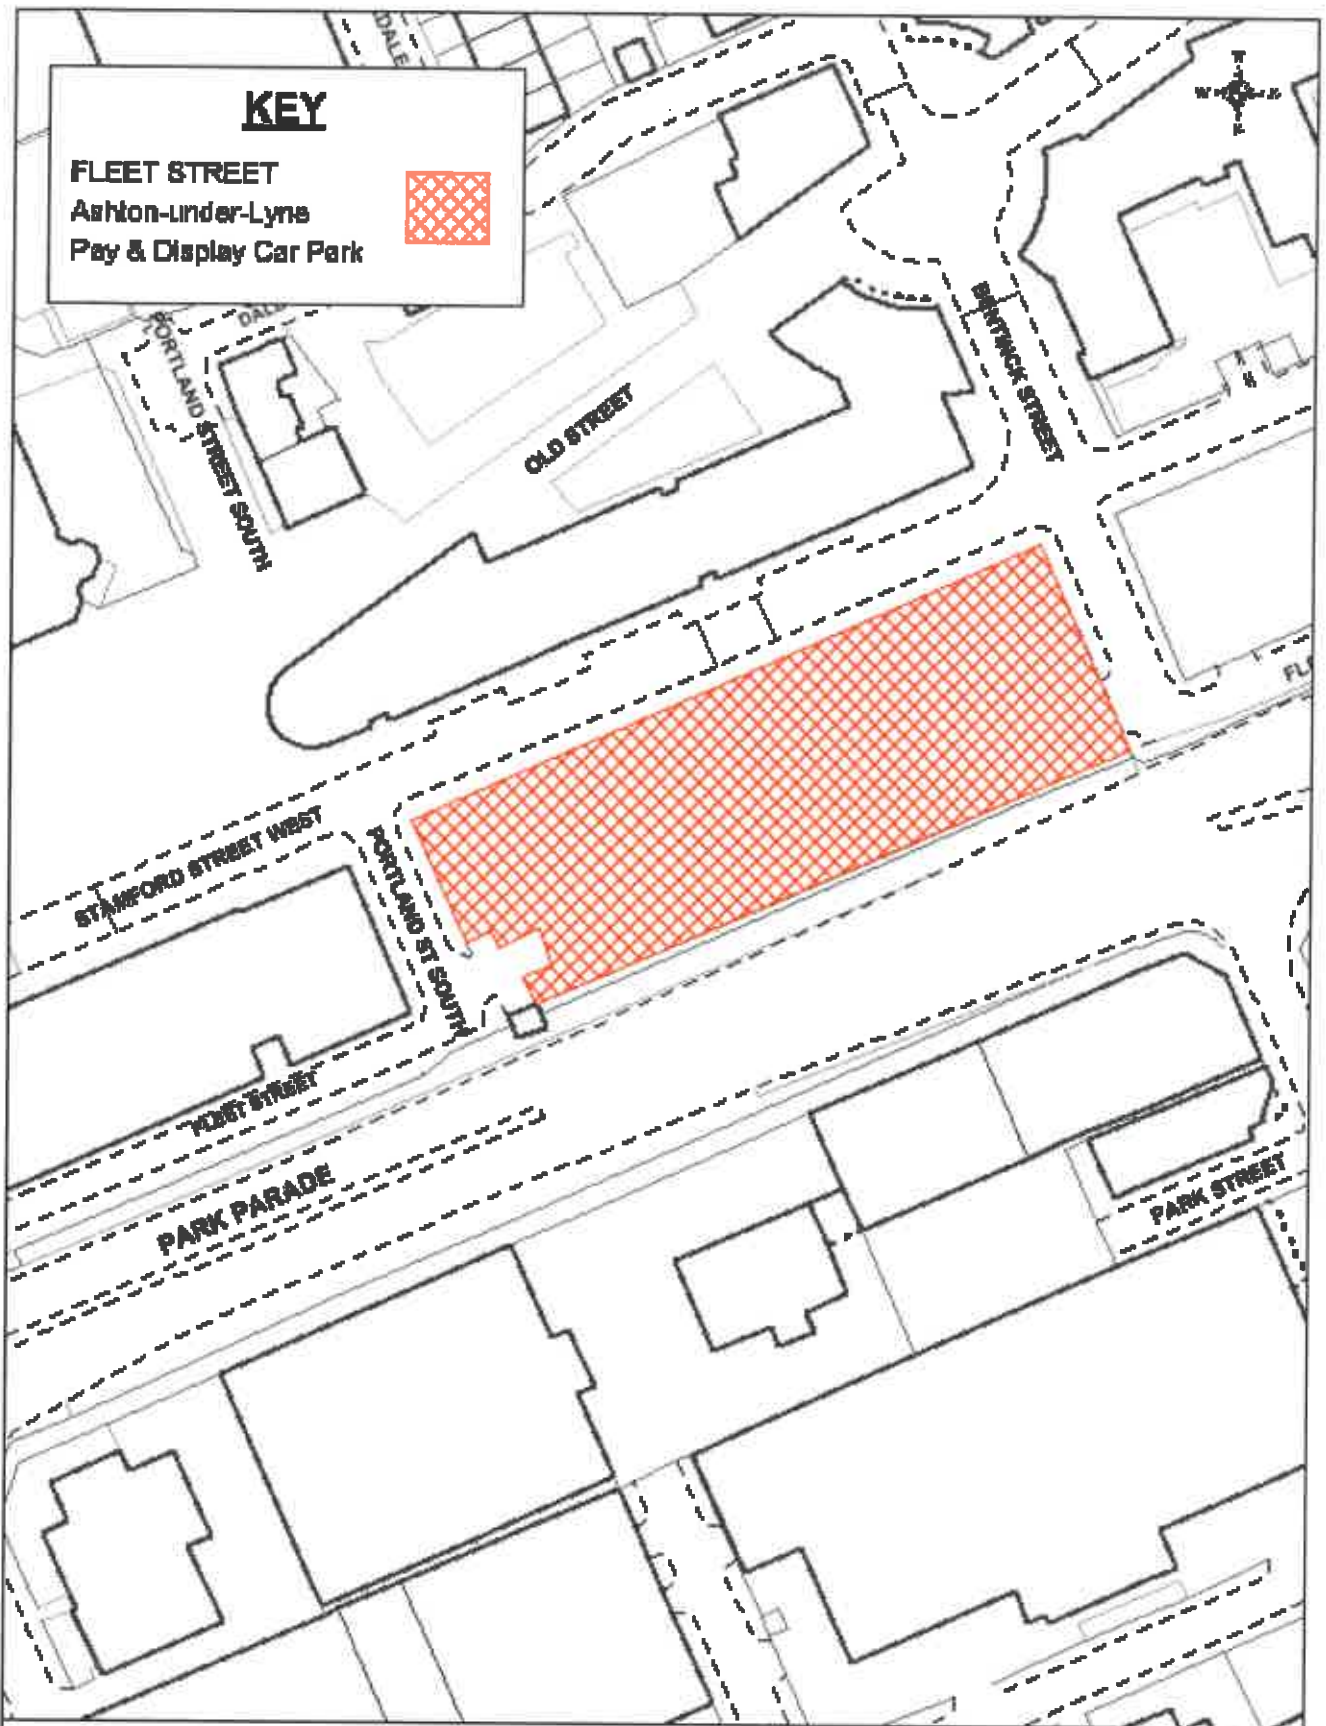

KEY

FLEET STREET
Ashton-under-Lyne
Pay & Display Car Park

FLEET STREET - Ashton under Lyne Pay & Display Car Park

Engineering Service
Tameside MBC
Council Offices
Wellington Road, Ashton-Under-Lyne
Tameside, OL6 6DL

Drawn By :


Scale : NTS

Date : May 2018

Dwg No. FleetStAsh

KEY

ST PETERS STREET
Ashton under Lyne
Pay & Display Car Park

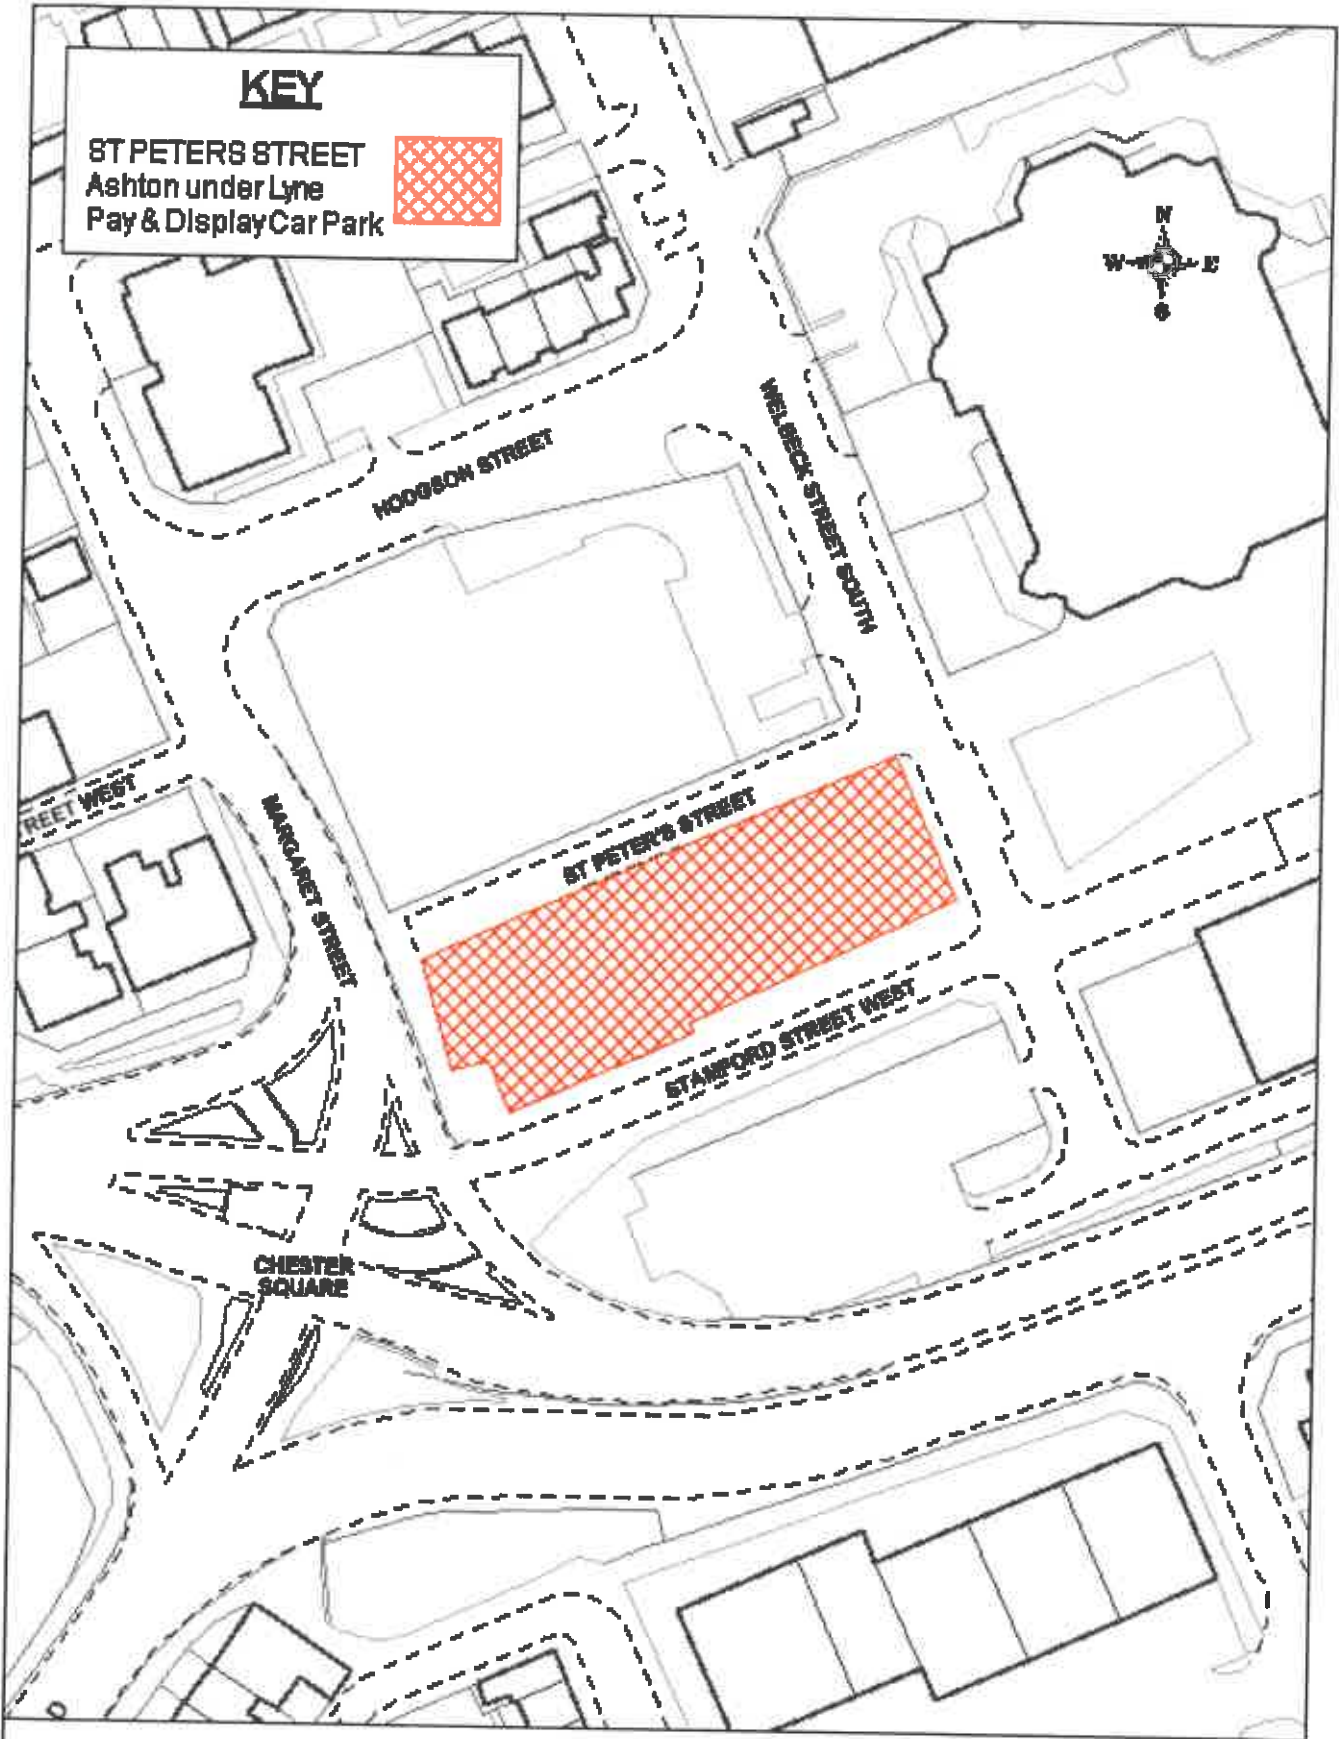ST PETERS STREET, Ashton under Lyne, Pay & Display Car Park

Engineering Service Tameside MBC Council Offices Wellington Road, Ashton-Under-Lyne Tameside, OL8 6DL	Drawn By :	Date : 1/5/2019
	Scale : NTS	Dwg No. StPetersAUL