


Stamford Grove Area 2020

<p>Engineering Service Tameside MBC Council Offices Wellington Road, Ashton-Under-Lyne Tameside, OL6 6DL</p>	<p>Drawn By : Lauren Redfern</p>	<p>Date : 27/1/2020</p>
	<p>Scale : NTS</p>	<p>Waiting restriction proposals</p>

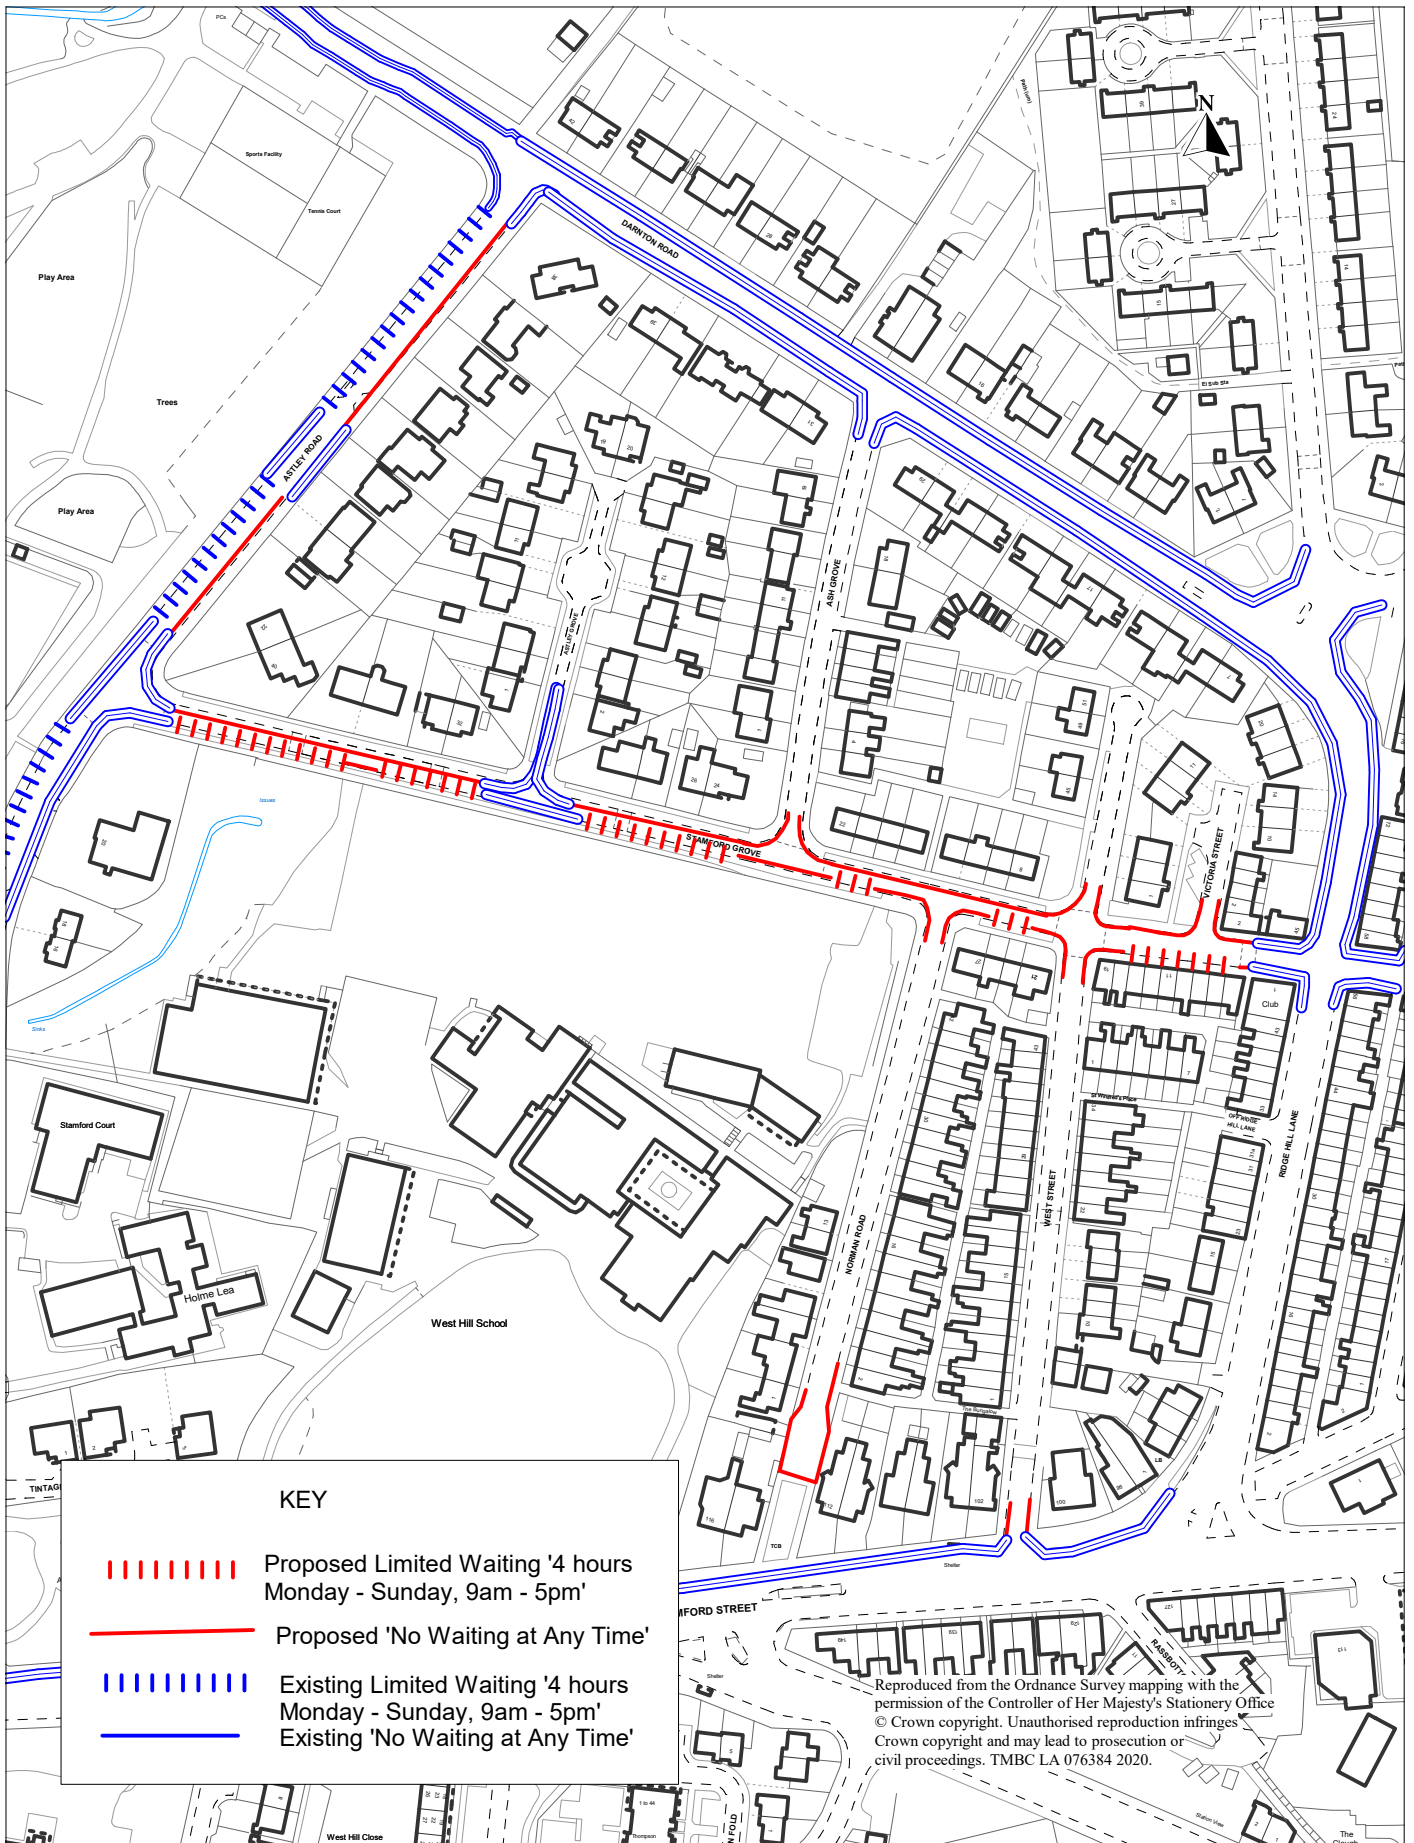

Stamford Grove Area 2020

<p>Engineering Service Tameside MBC Council Offices Wellington Road, Ashton-Under-Lyne Tameside, OL6 6DL</p>	<p>Drawn By : Lauren Redfern</p>	<p>Date : 27/1/2020</p>
	<p>Scale : NTS</p>	<p>Waiting restriction proposals</p>