
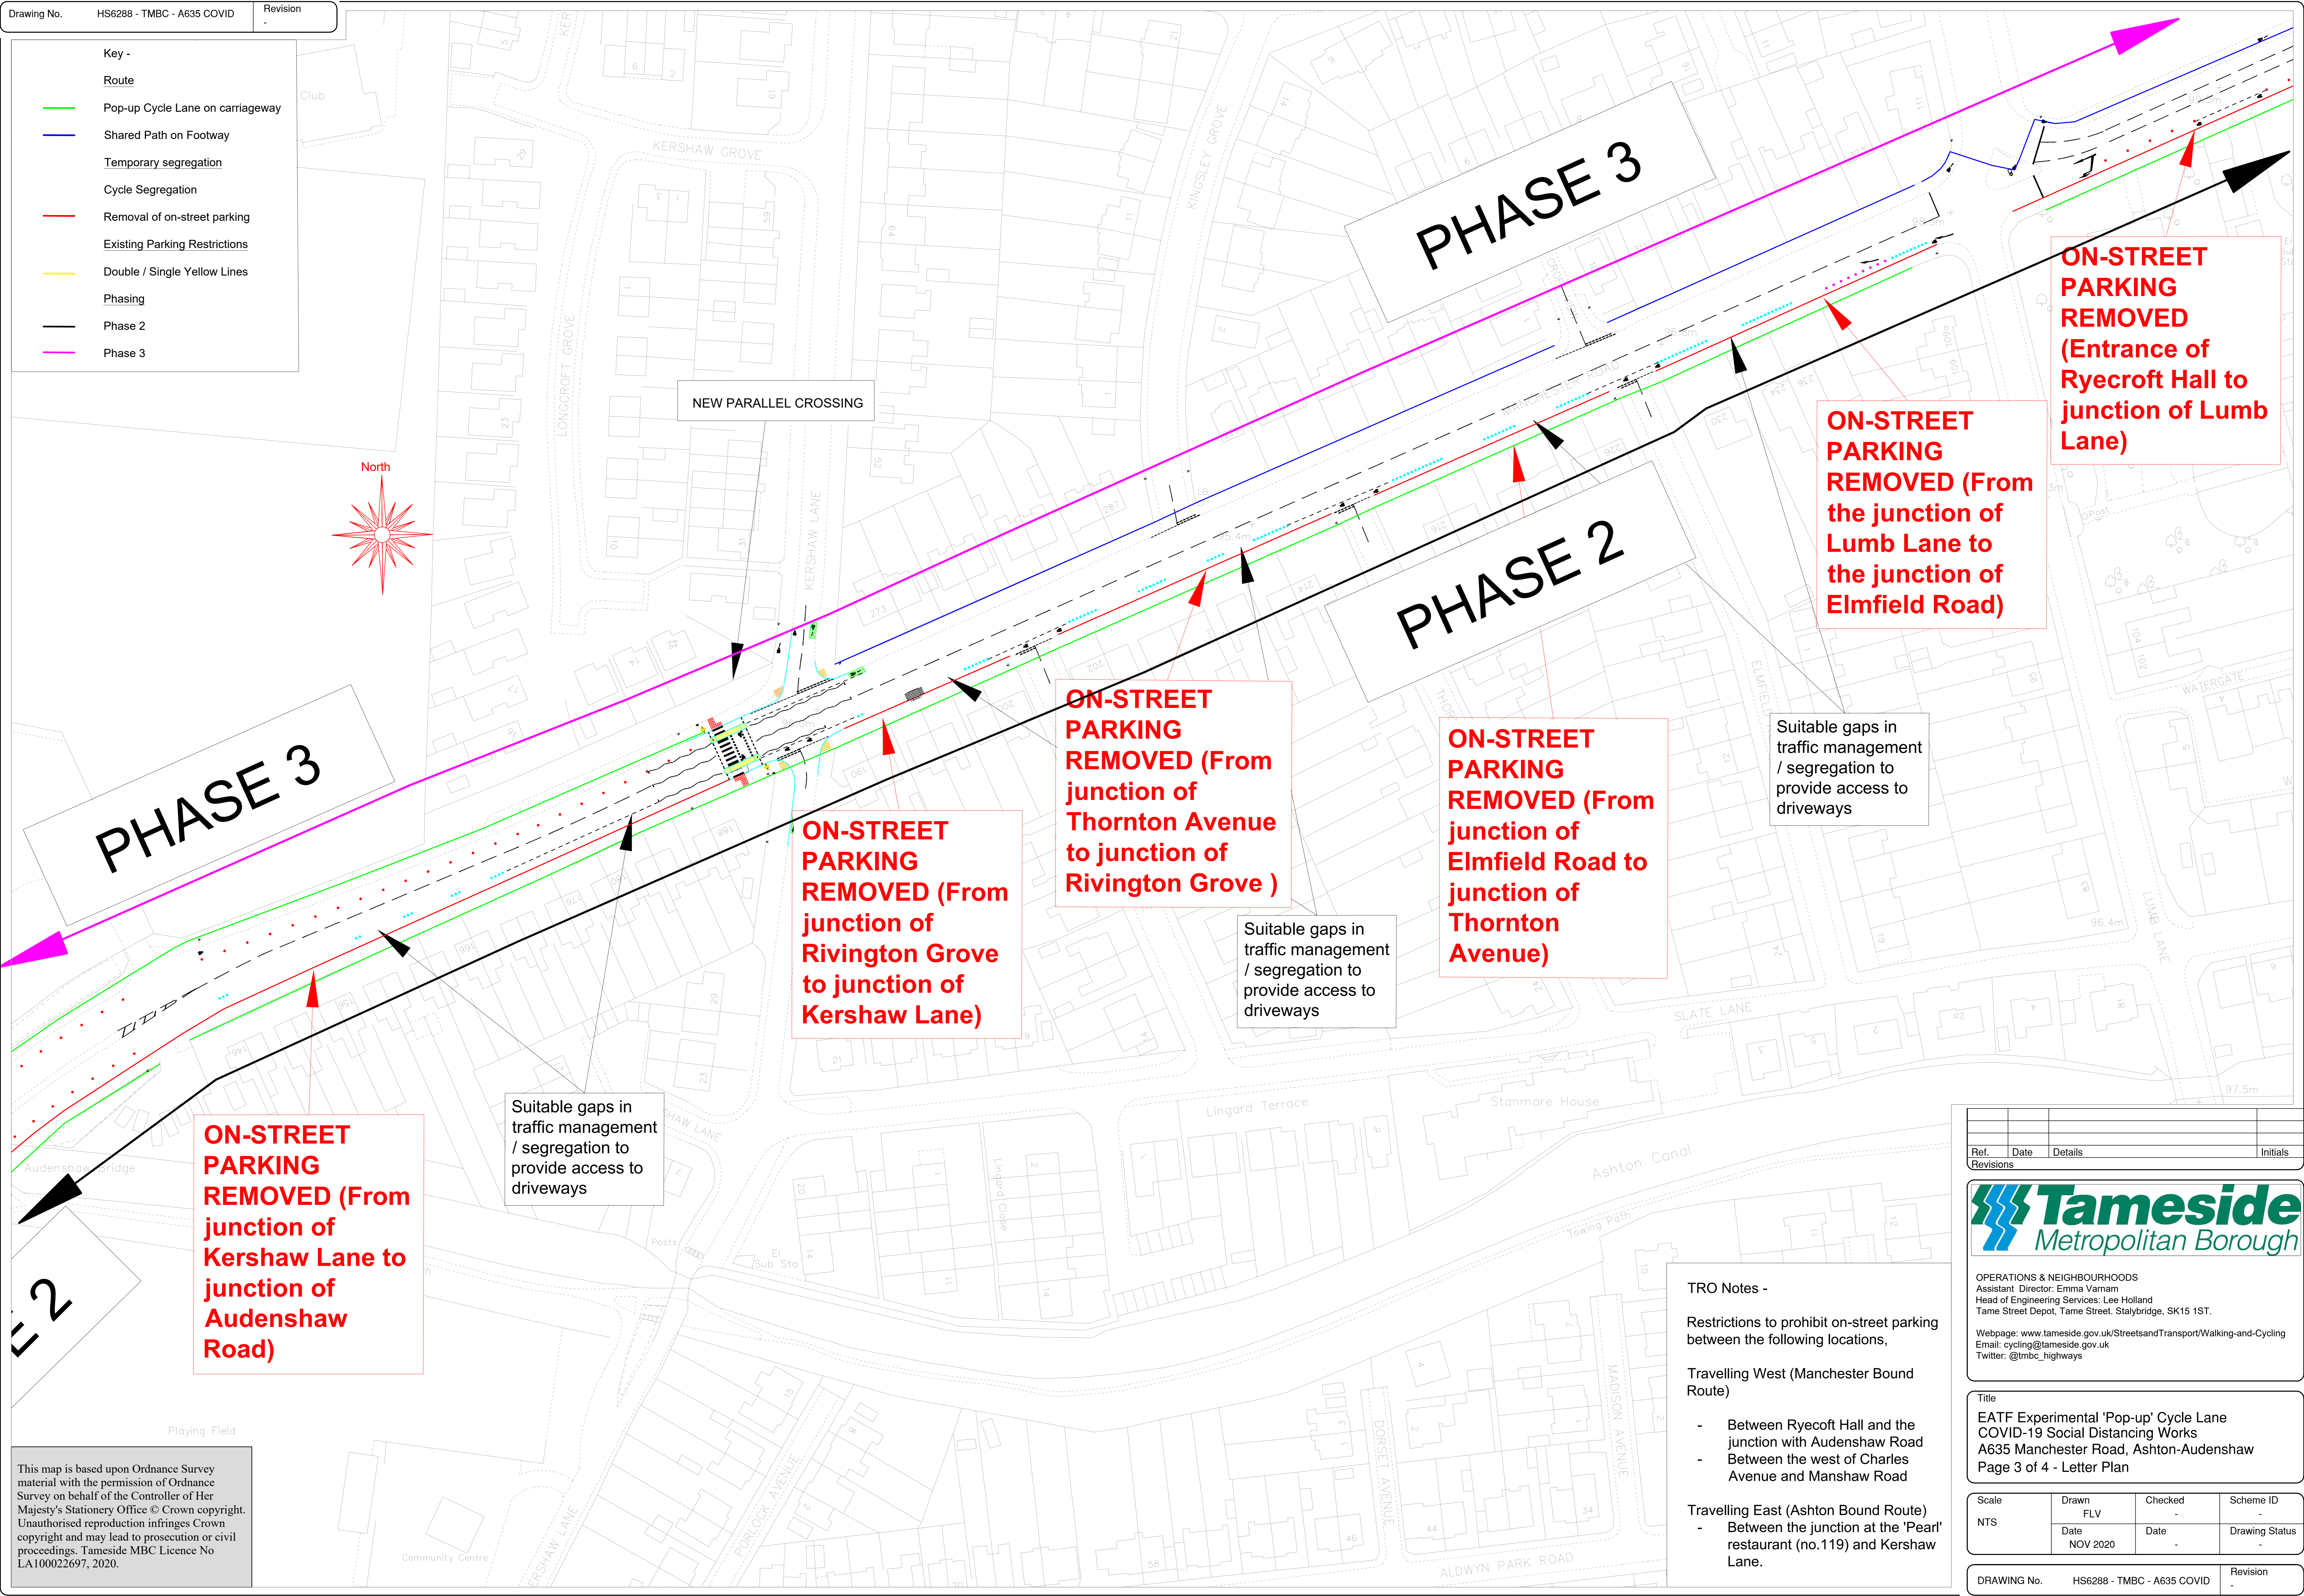


- Key -
- Route
 - Pop-up Cycle Lane on carriageway
 - Shared Path on Footway
 - Temporary segregation
 - Cycle Segregation
 - Removal of on-street parking
 - Existing Parking Restrictions
 - Double / Single Yellow Lines
 - Phasing
 - Phase 2
 - Phase 3

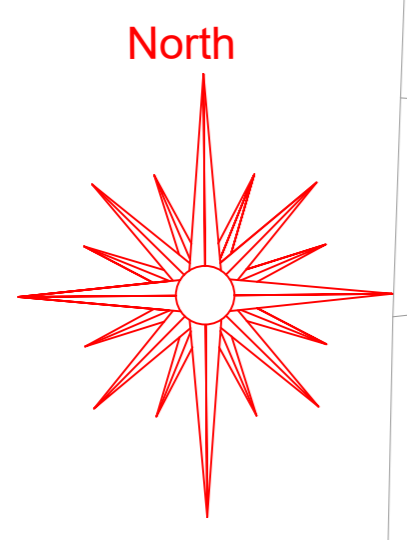

ON-STREET PARKING REMOVED (From junction of Kershaw Lane to junction of Audenshaw Road)

ON-STREET PARKING REMOVED (From junction of Rivington Grove to junction of Kershaw Lane)

ON-STREET PARKING REMOVED (From junction of Thornton Avenue to junction of Rivington Grove)

ON-STREET PARKING REMOVED (From junction of Elmfield Road to junction of Thornton Avenue)

ON-STREET PARKING REMOVED (From the junction of Lumb Lane to the junction of Elmfield Road)

ON-STREET PARKING REMOVED (Entrance of Ryecroft Hall to junction of Lumb Lane)

Suitable gaps in traffic management / segregation to provide access to driveways

Suitable gaps in traffic management / segregation to provide access to driveways

Suitable gaps in traffic management / segregation to provide access to driveways

This map is based upon Ordnance Survey material with the permission of Ordnance Survey on behalf of the Controller of Her Majesty's Stationery Office © Crown copyright. Unauthorised reproduction infringes Crown copyright and may lead to prosecution or civil proceedings. Tameside MBC Licence No LA100022697, 2020.

- TRO Notes -
- Restrictions to prohibit on-street parking between the following locations,
- Travelling West (Manchester Bound Route)
- Between Ryecroft Hall and the junction with Audenshaw Road
 - Between the west of Charles Avenue and Manshaw Road
- Travelling East (Ashton Bound Route)
- Between the junction at the 'Pearl' restaurant (no.119) and Kershaw Lane.

Ref.	Date	Details	Initials
Revisions			



OPERATIONS & NEIGHBOURHOODS
 Assistant Director: Emma Varnam
 Head of Engineering Services: Lee Holland
 Tame Street Depot, Tame Street, Stalybridge, SK15 1ST.
 Webpage: www.tameside.gov.uk/StreetsandTransport/Walking-and-Cycling
 Email: cycling@tameside.gov.uk
 Twitter: @tmbc_highways

Title
 EATF Experimental 'Pop-up' Cycle Lane
 COVID-19 Social Distancing Works
 A635 Manchester Road, Ashton-Audenshaw
 Page 3 of 4 - Letter Plan

Scale	Drawn	Checked	Scheme ID
NTS	FLV	-	-
	Date	Date	Drawing Status
	NOV 2020	-	-